



**Site**  
1 : 500

**nicol thomas**

Rev	Date	Description


**nicol thomas**

architects project managers construction cost consultants  
 Registered in England and Wales. Reg No. 2140639  
 Quality Assured to BS ENISO 9001:1994 Certificate Number GB 4723  
 Heyside House, Blackshaw Lane, Heyside, Royton, Oldham OL2 6NS  
 t: 01706 290088 e: oldham@nicolthomas.com  
 Also at Birmingham (Registered office)


Do not scale from this drawing. All dimensions must be checked and verified before preparing drawings or commencing works. This drawing and design is the copyright of Nicol Thomas Ltd and may not be reproduced in any form whatsoever without their prior express written consent.

Client	Owner		
Job	Project Name		
Drawing title site plan			
Project number	M4689	(PL)01	Rev
Scale	1 : 500 @ A1		
Date	04.08.20		
Drawn by	QG	Checked by	RF




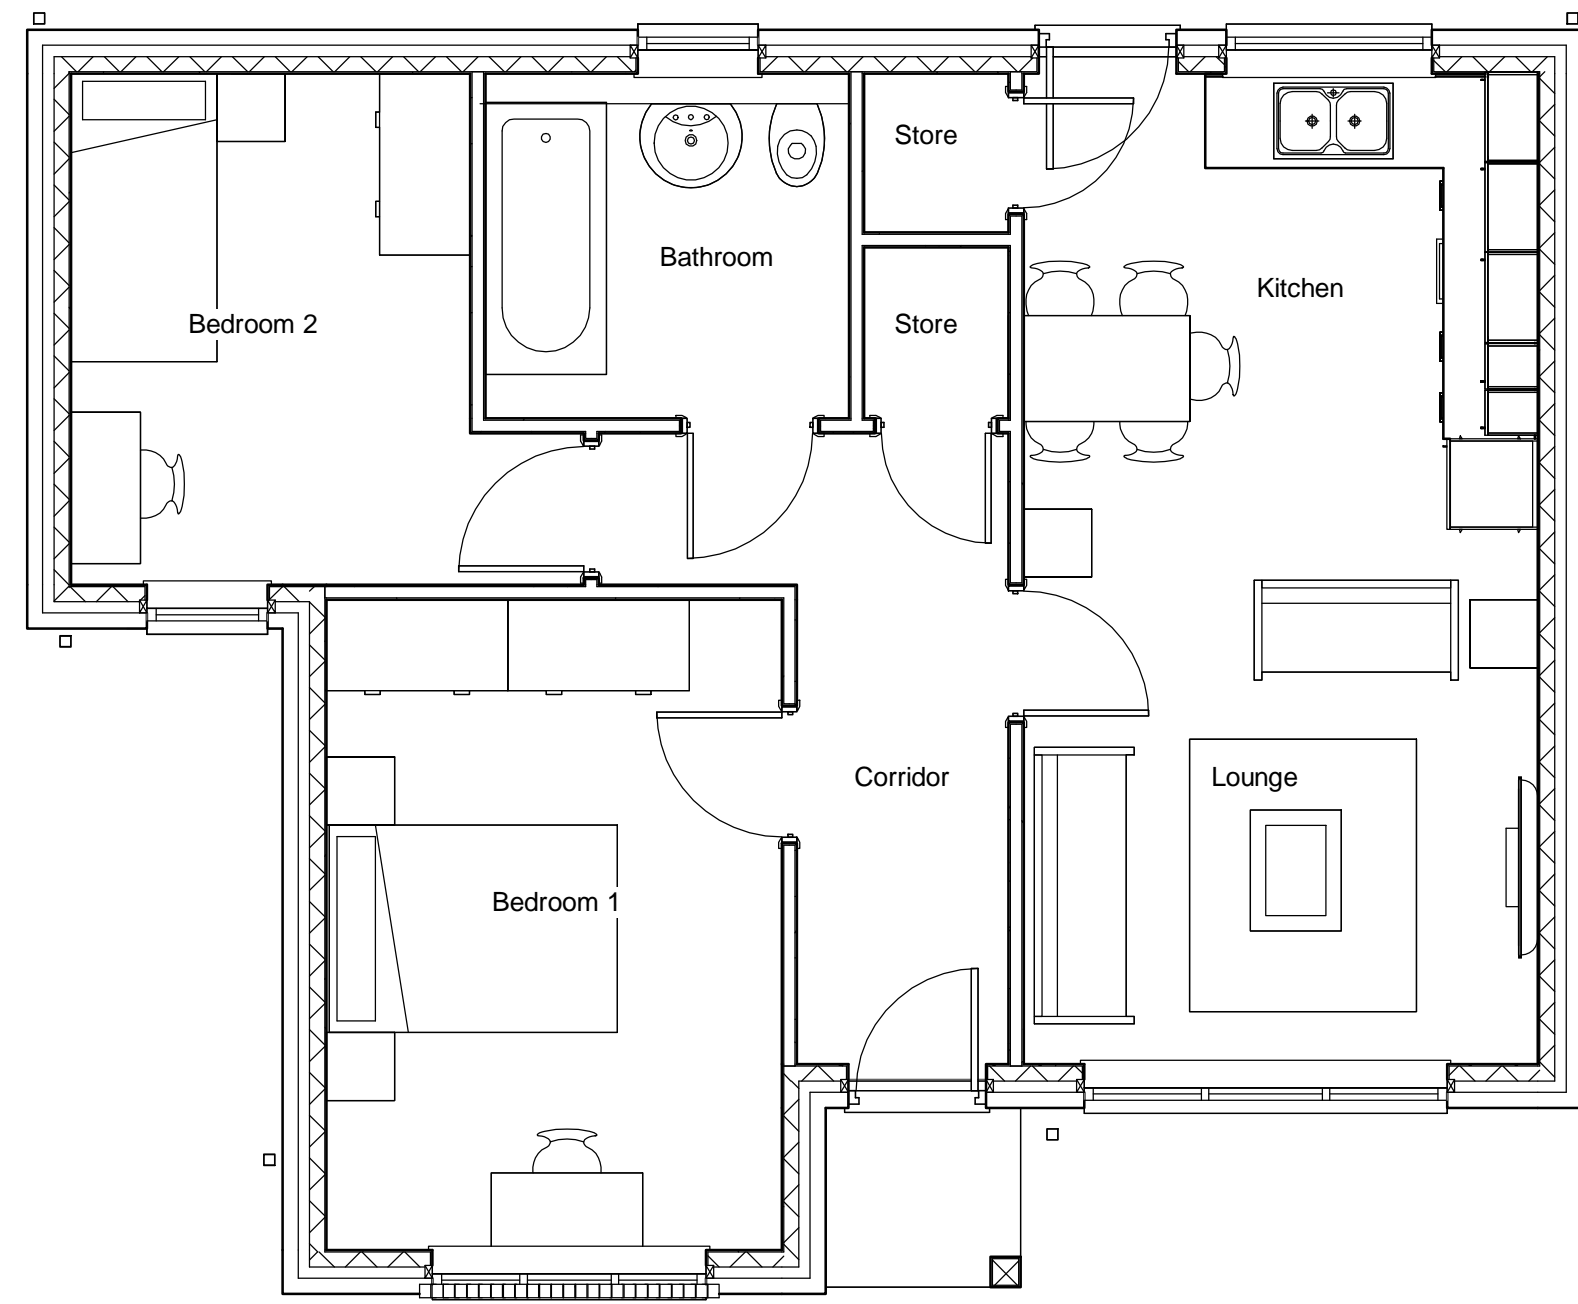

**Level 0**  
1 : 50

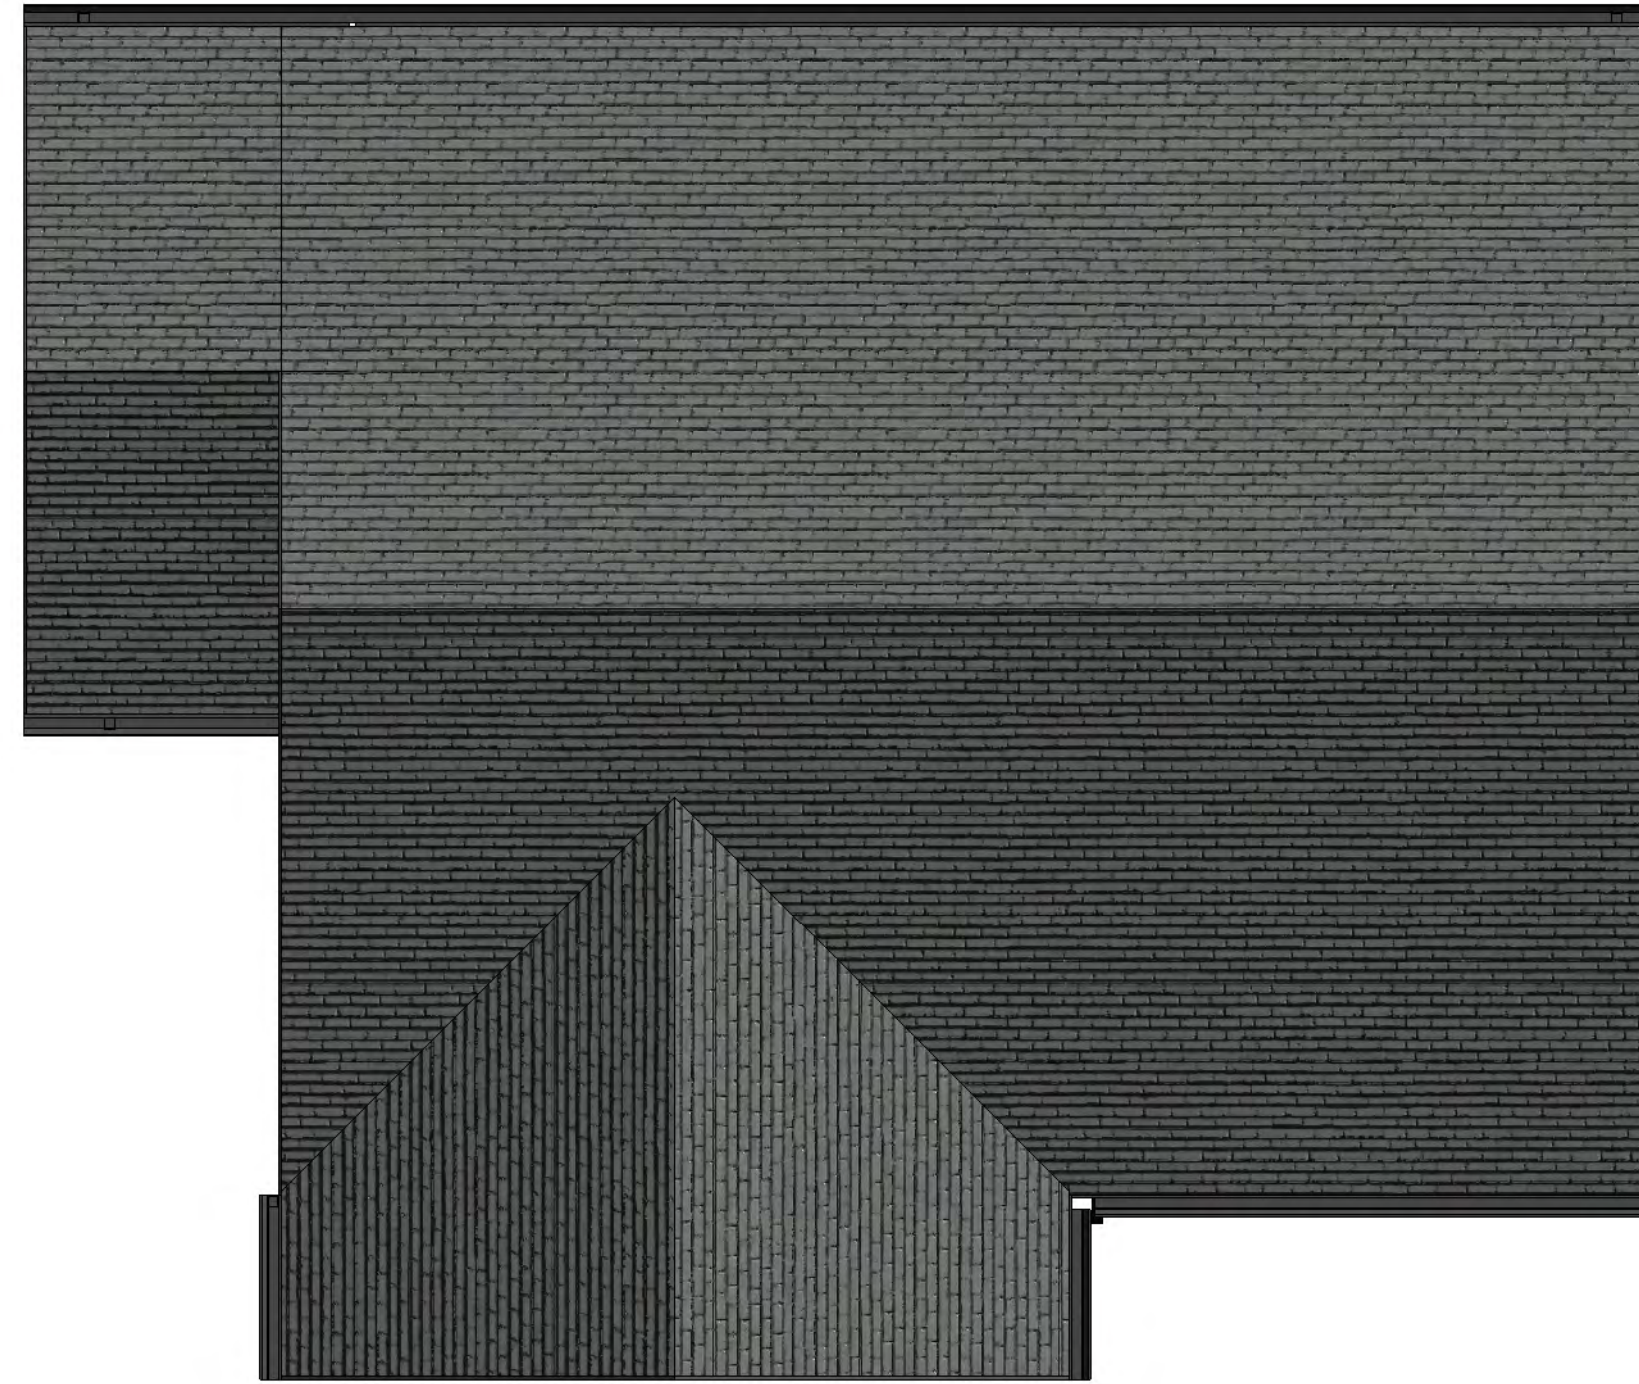

**Site**  
1 : 50

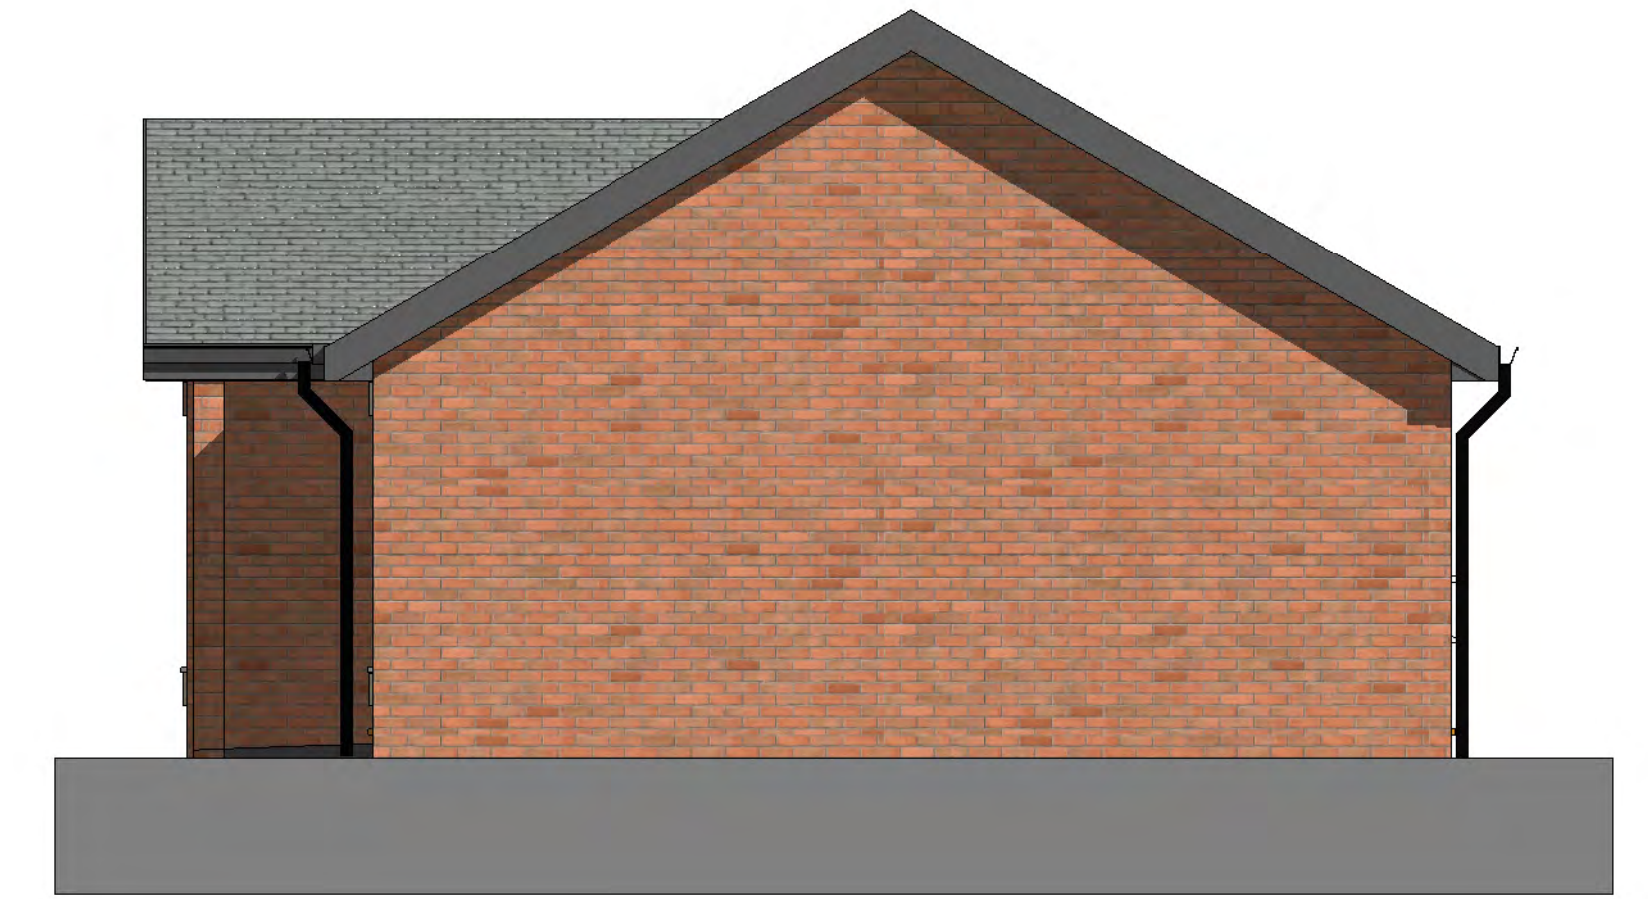


**East**  
1 : 50



**North**  
1 : 50



**South**  
1 : 50

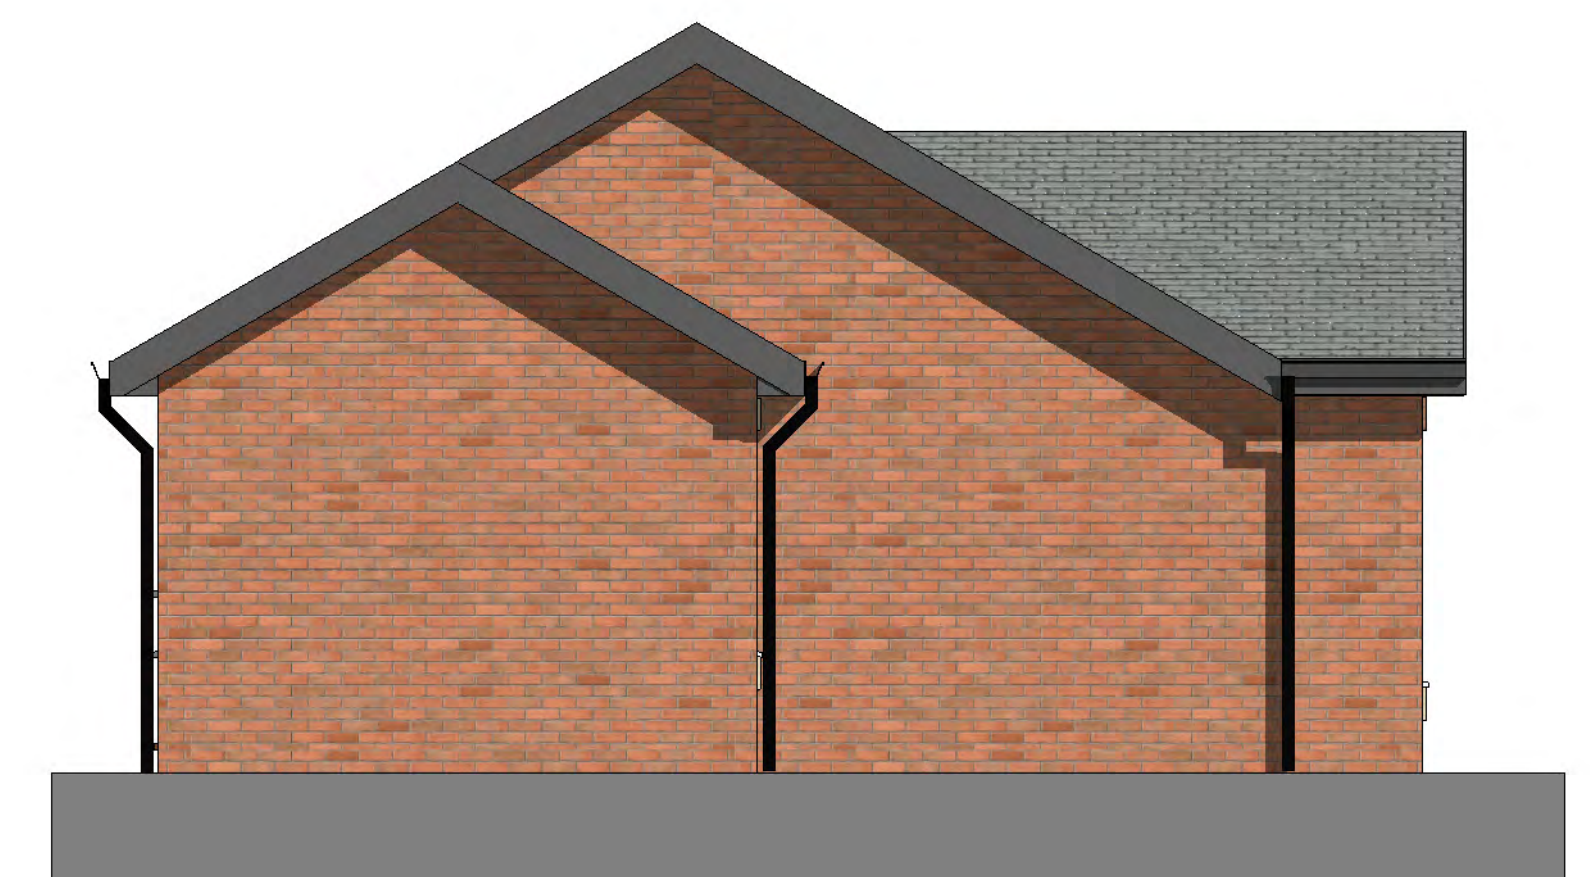

**West**  
1 : 50

**nicol thomas**

Rev	Date	Description

**nicol thomas**  
 architects project managers construction cost consultants  
 Registered in England and Wales. Reg No. 2140639  
 Quality Assured to BS ENISO 9001:1994 Certificate Number GB 4723  
 Heyside House, Blackshaw Lane, Heyside, Royton, Oldham OL2 6NS  
 t: 01706 290088 e: oldham@nicolthomas.com  
 Also at Birmingham (Registered office)  
 Do not scale from this drawing. All dimensions must be checked and verified before preparing drawings or commencing works. This drawing and design is the copyright of Nicol Thomas Ltd and may not be reproduced in any form whatsoever without their prior express written consent.

Client	Wrekin HT/ Prees Parish Council		
Job	Whitchurch Road, Prees		
Drawing title	Proposed House type A		
Project number	M4689	(PL) 10	Rev
Scale	1 : 50 @ A1		
Date	23.07.20		
Drawn by	QG	Checked by	RF






**East**  
1 : 50



**North**  
1 : 50



**South**  
1 : 50

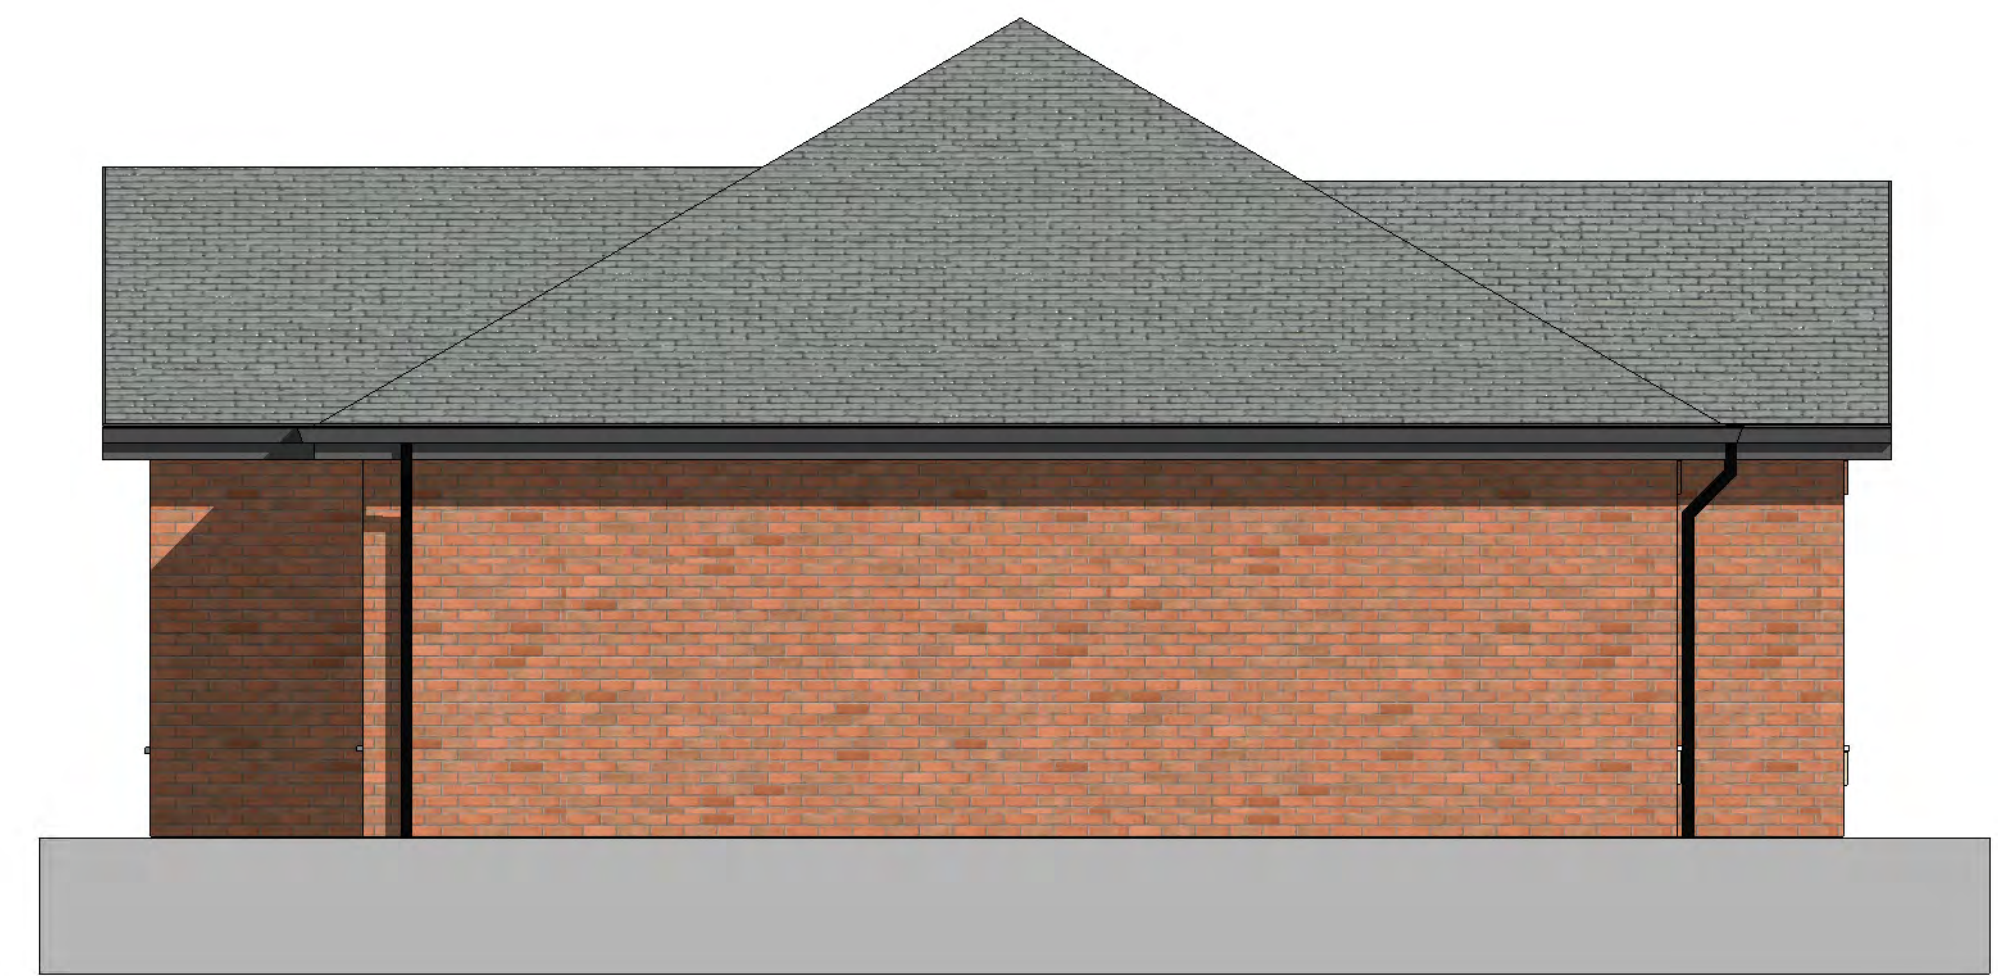

**West**  
1 : 50

Rev	Date	Description

**nicol thomas**


architects project managers construction cost consultants  
 Registered in England and Wales. Reg No. 2140639  
 Quality Assured to BS ENISO 9001:1994 Certificate Number GB 4723  
 Heyside House, Blackshaw Lane, Heyside, Royton, Oldham OL2 6NS  
 t: 01706 290088 e: oldham@nicolthomas.com  
 Also at Birmingham (Registered office)

Do not scale from this drawing. All dimensions must be checked and verified before preparing drawings or commencing works. This drawing and design is the copyright of Nicol Thomas Ltd and may not be reproduced in any form whatsoever without their prior express written consent.


**nicol thomas**

Client	Wrekin HT/ Press Parish Council		
Job	Whitchurch Road, Press		
Drawing title	House type B- Elevations		
Project number	M4689	(PL) 11a	Rev
Scale	1 : 50 @ A1		
Date	07/25/20		
Drawn by	QG	Checked by	RF



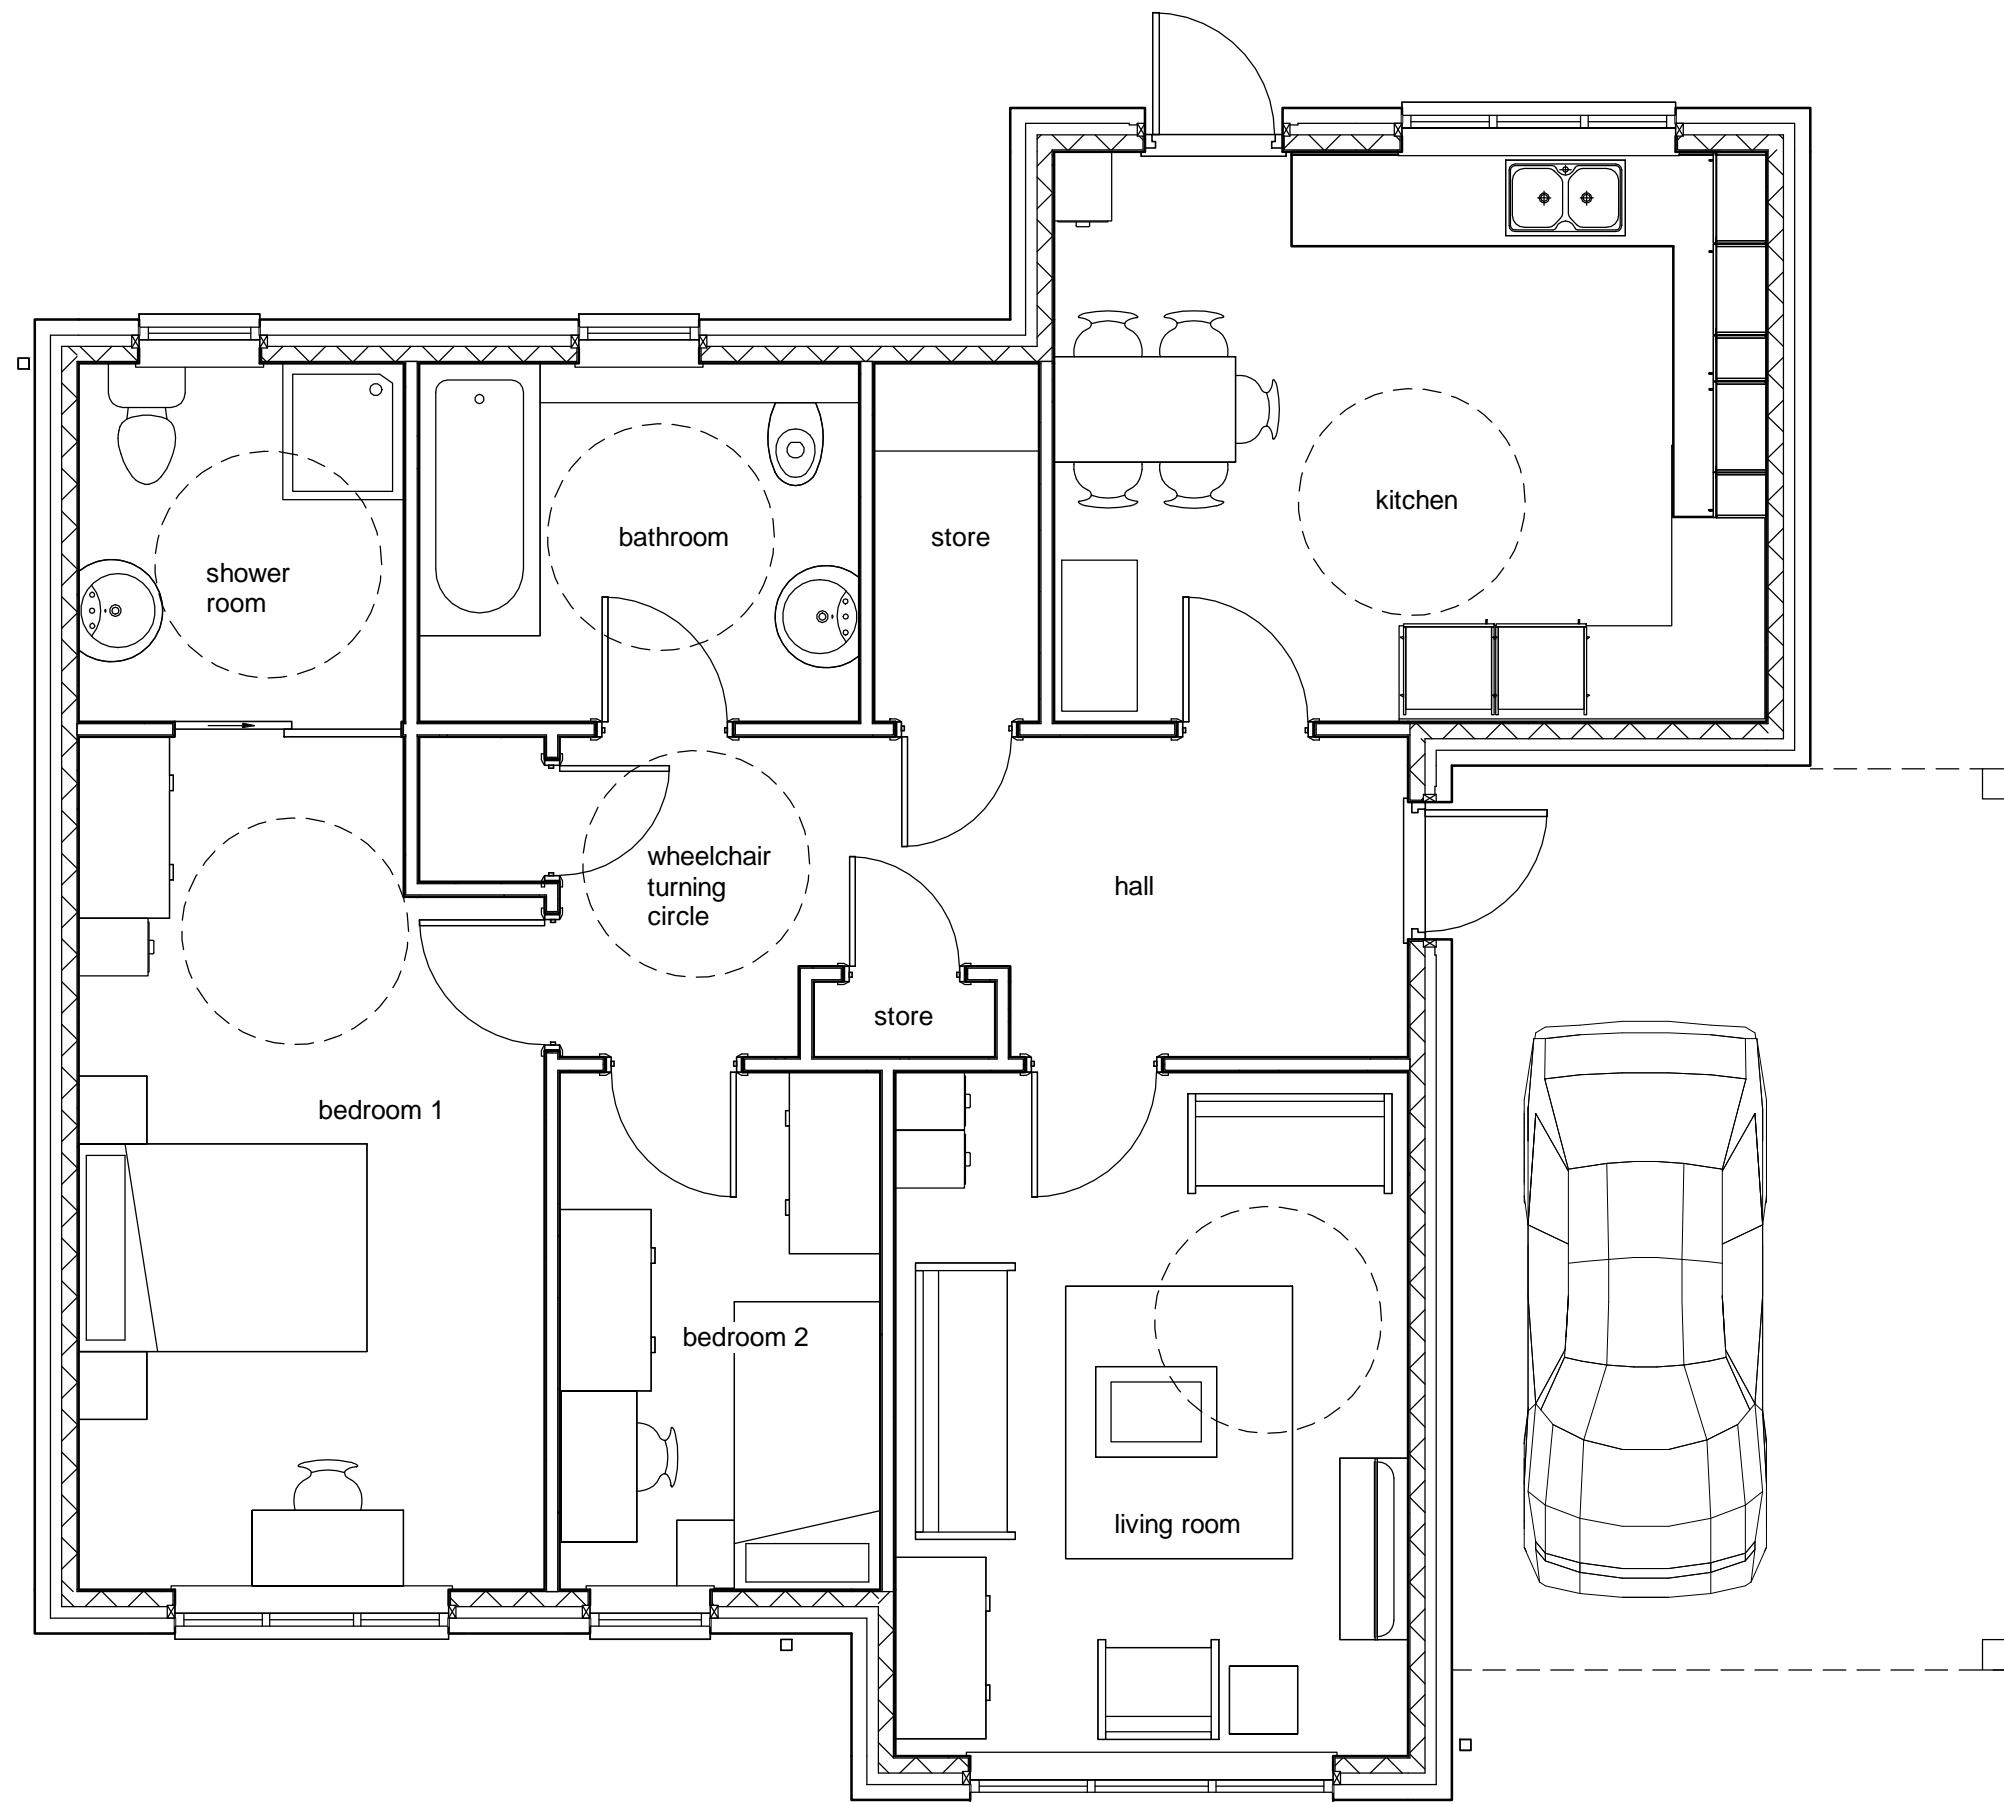

**Level 0**  
1 : 50

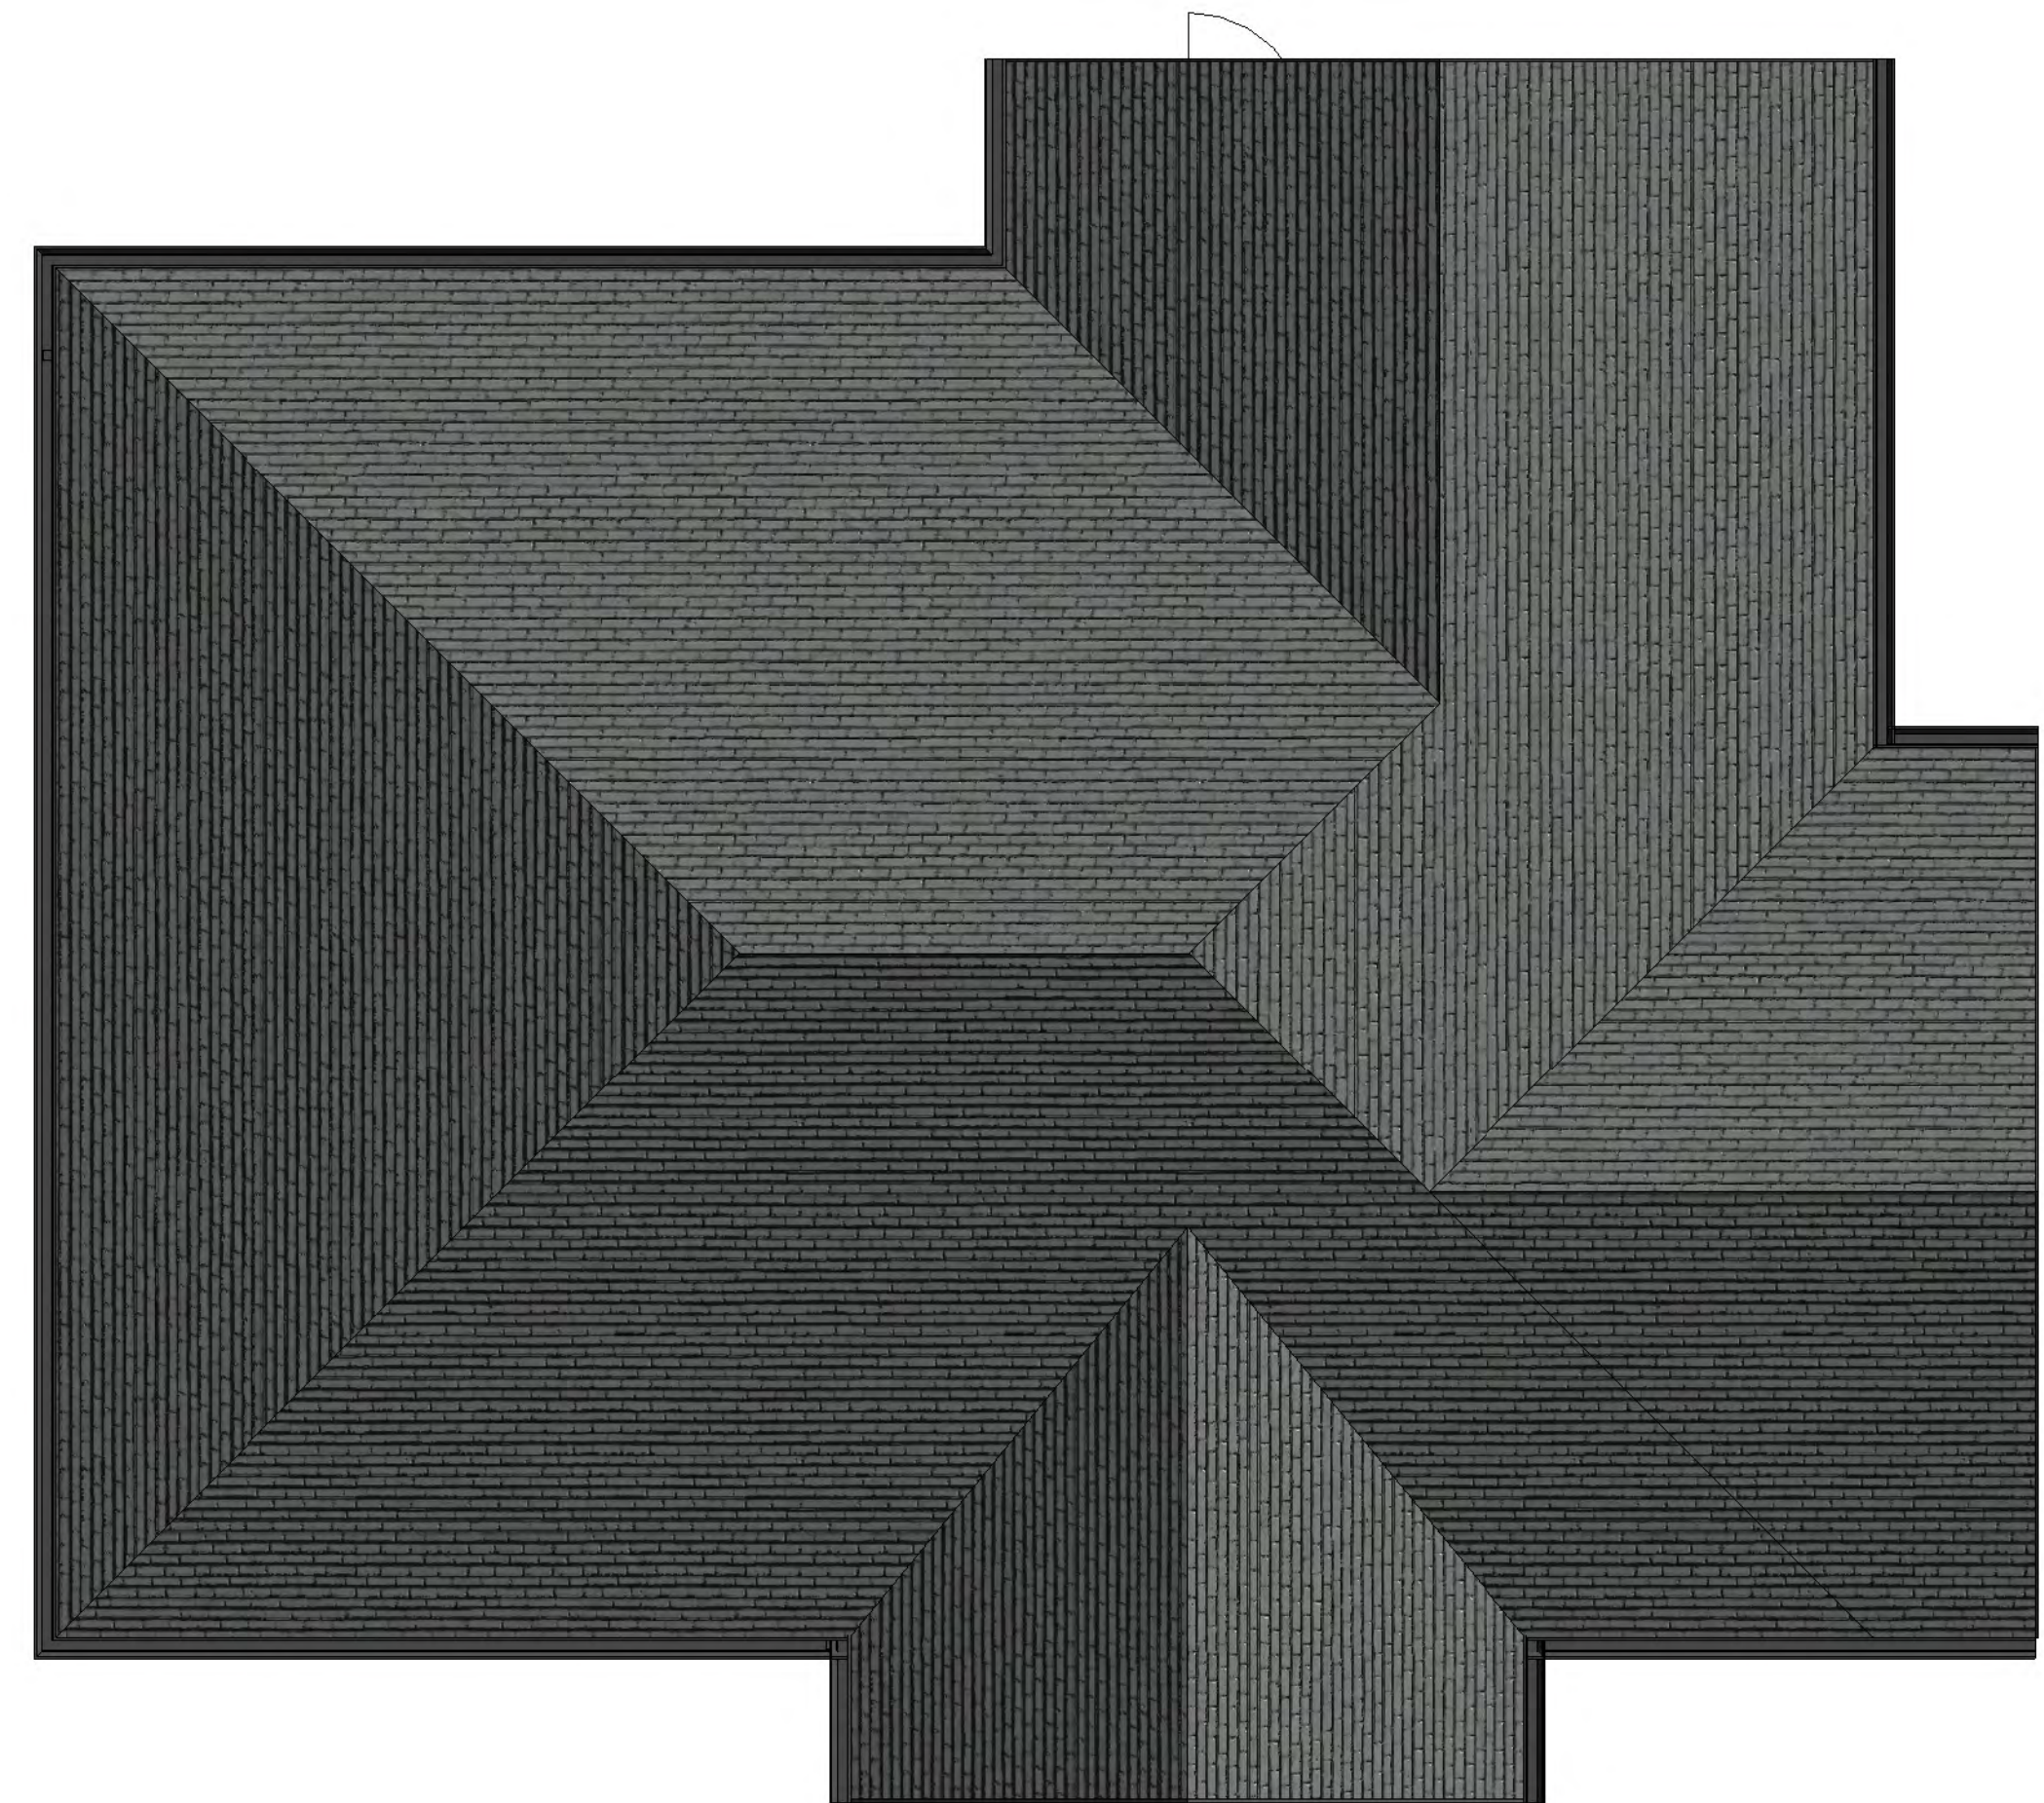

**Site**  
1 : 50

Rev	Date	Description

**nicol thomas**

architects project managers construction cost consultants  
 Registered in England and Wales. Reg No. 2140639  
 Quality Assured to BS ENISO 9001:1994 Certificate Number GB 4723  
 Heyside House, Blackshaw Lane, Heyside, Royton, Oldham OL2 6NS  
 t: 01706 290088 e: oldham@nicolthomas.com

Also at Birmingham (Registered office)

Do not scale from this drawing. All dimensions must be checked and verified before preparing drawings or commencing works. This drawing and design is the copyright of Nicol Thomas Ltd and may not be reproduced in any form whatsoever without their prior express written consent.

**nicol thomas**

Client	Wrekin HT/ Press Parish Council		
Job	Whitchurch Road, Press		
Drawing title	House Type B - Plans		
Project number	M4689	(PL) 11b	Rev
Scale	1 : 50	@ A1	
Date	04.08.20		
Drawn by	QG	Checked by	RF



# Project Status



**East**  
1 : 50



**North**  
1 : 50



**South**  
1 : 50



**West**  
1 : 50

**nicol thomas**


Rev	Date	Description

**nicol thomas**  
 architects project managers construction cost consultants  
 Registered in England and Wales. Reg No. 2140639  
 Quality Assured to BS ENISO 9001:1994 Certificate Number GB 4723  
 Heyside House, Blackshaw Lane, Heyside, Royton, Oldham OL2 6NS  
 t: 01706 290088 e: oldham@nicolthomas.com  
 Also at Birmingham (Registered office)  
 Do not scale from this drawing. All dimensions must be checked and verified before preparing drawings or commencing works. This drawing and design is the copyright of Nicol Thomas Ltd and may not be reproduced in any form whatsoever without their prior express written consent.


Client	Wrekin HT/ Prees Parish Council		
Job	Whitchurch Road, Press		
Drawing title	House type C Elevations		
Project number	M4689	(PL)12 A	Rev
Scale	1 : 50 @ A1		
Date	04.08.20		
Drawn by	QG	Checked by	RF



# Project Status

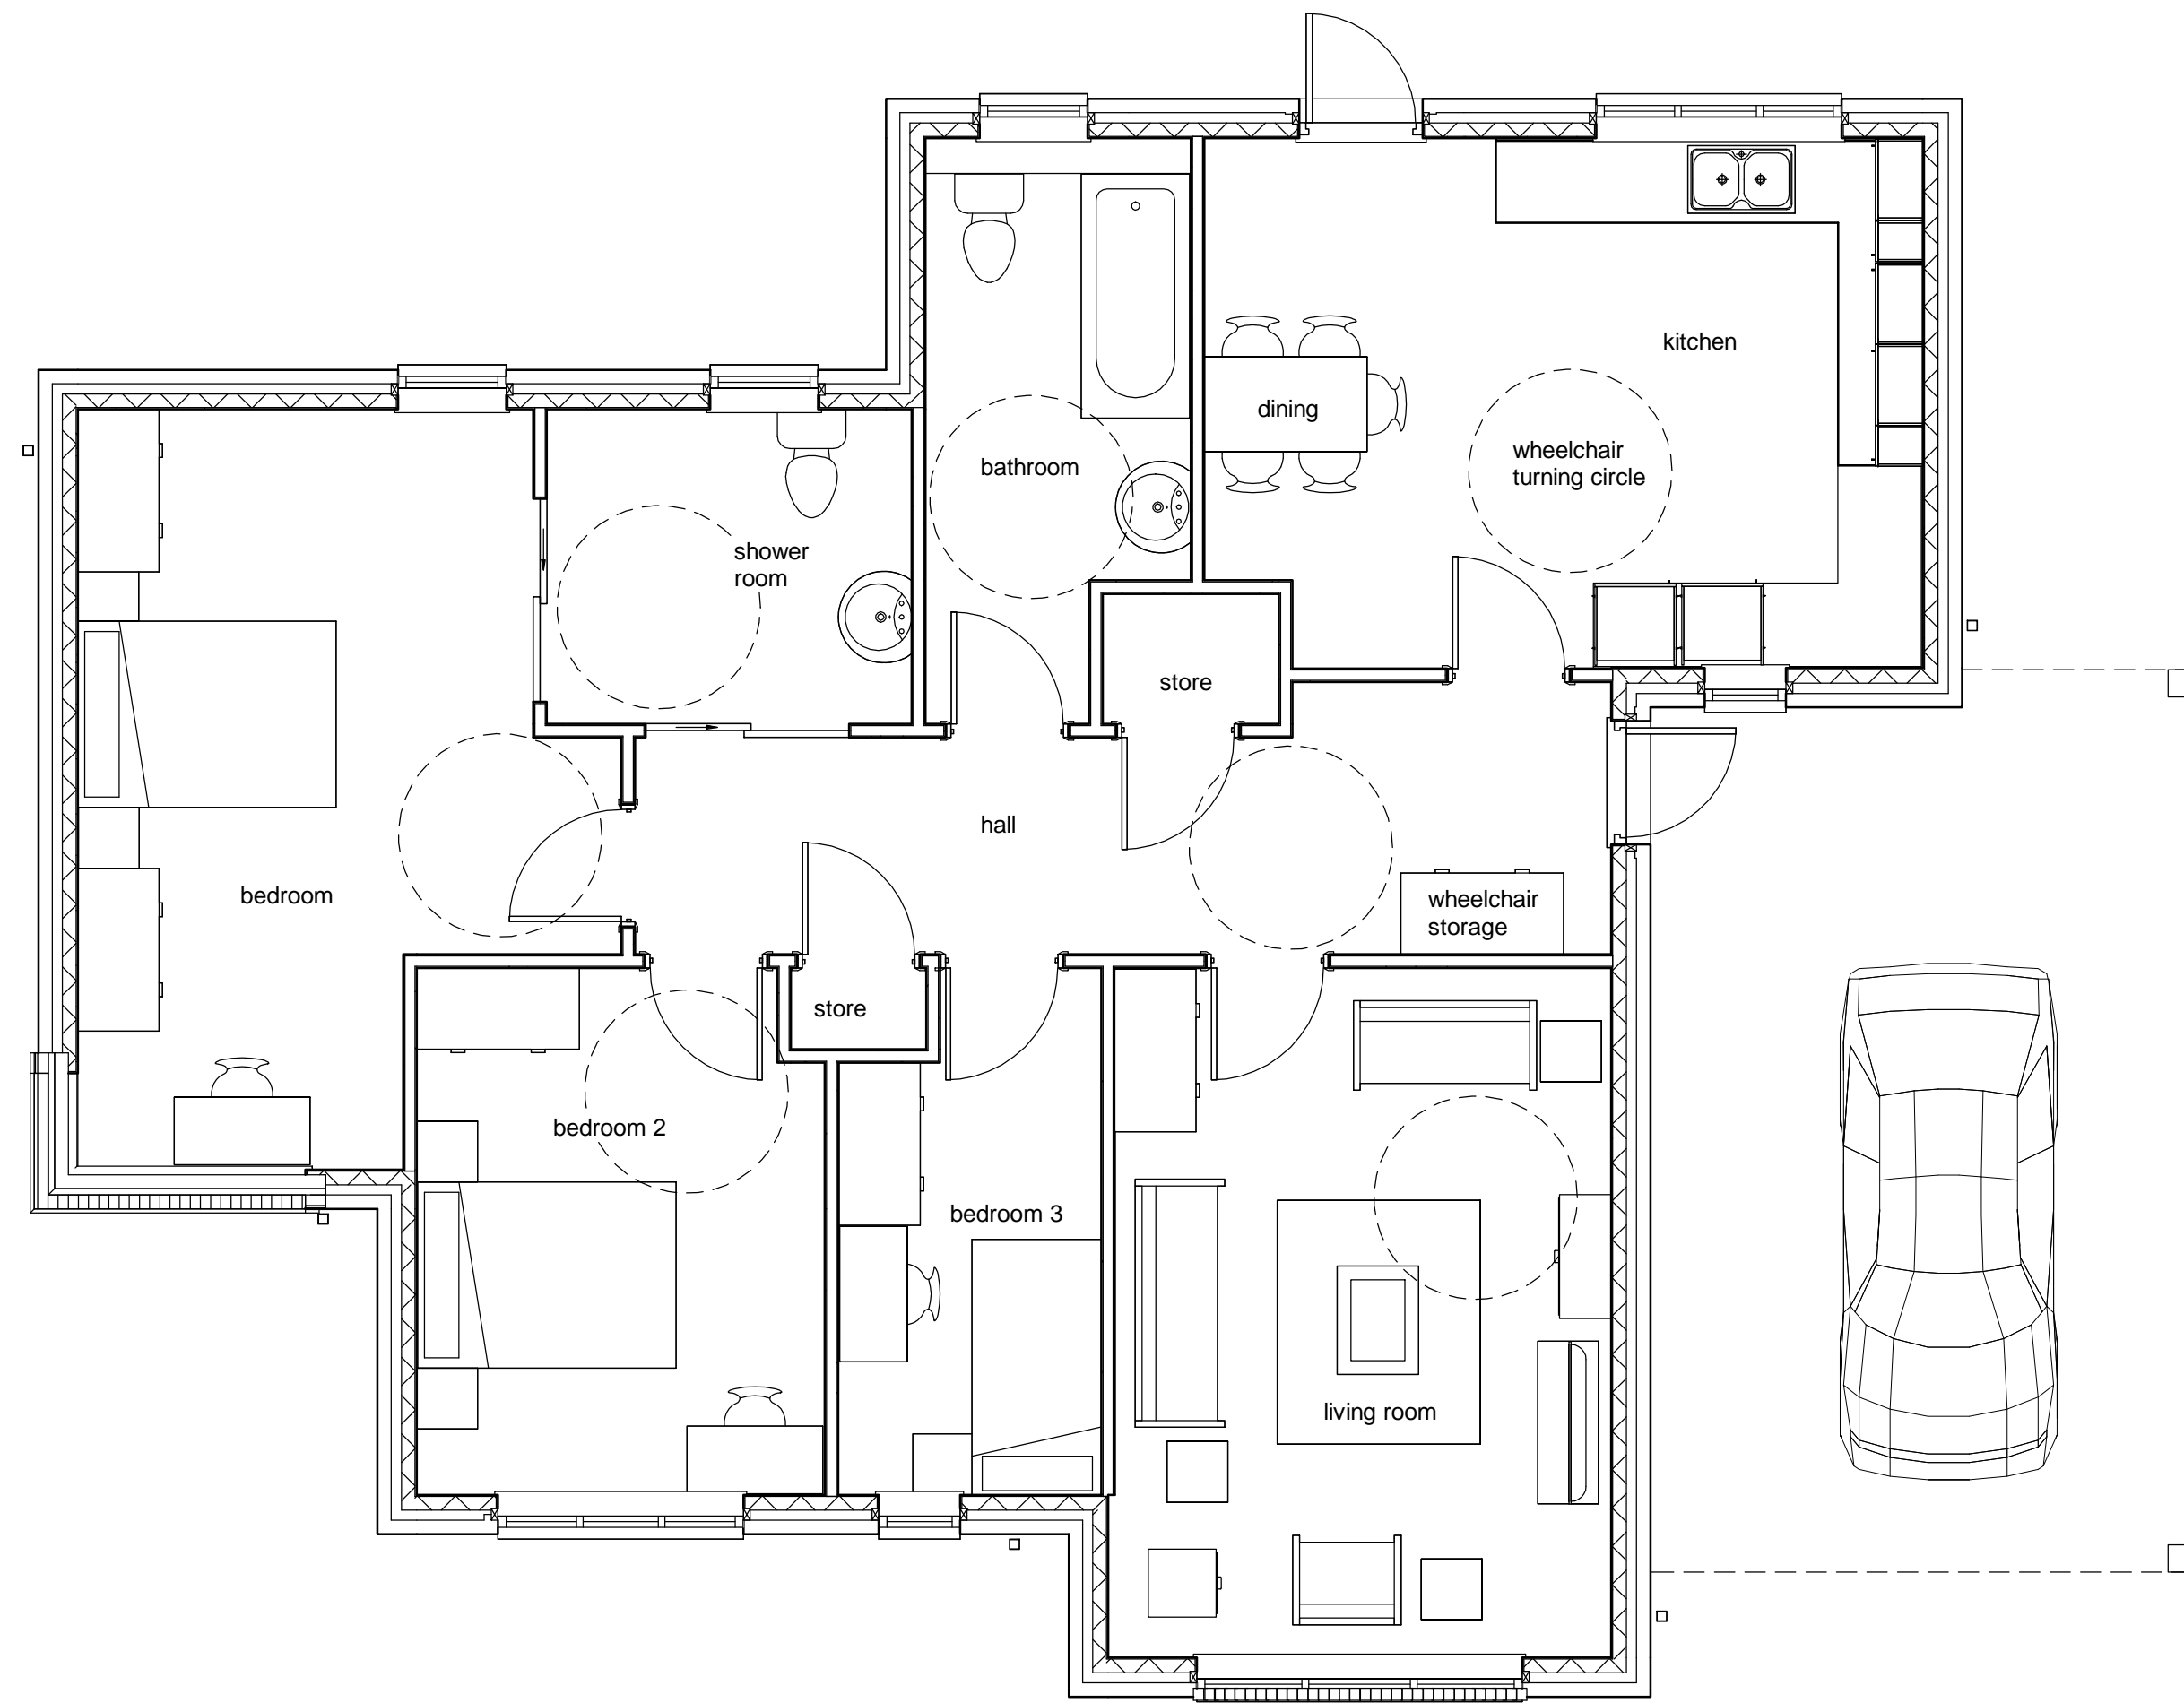

**Level 0**  
1 : 50

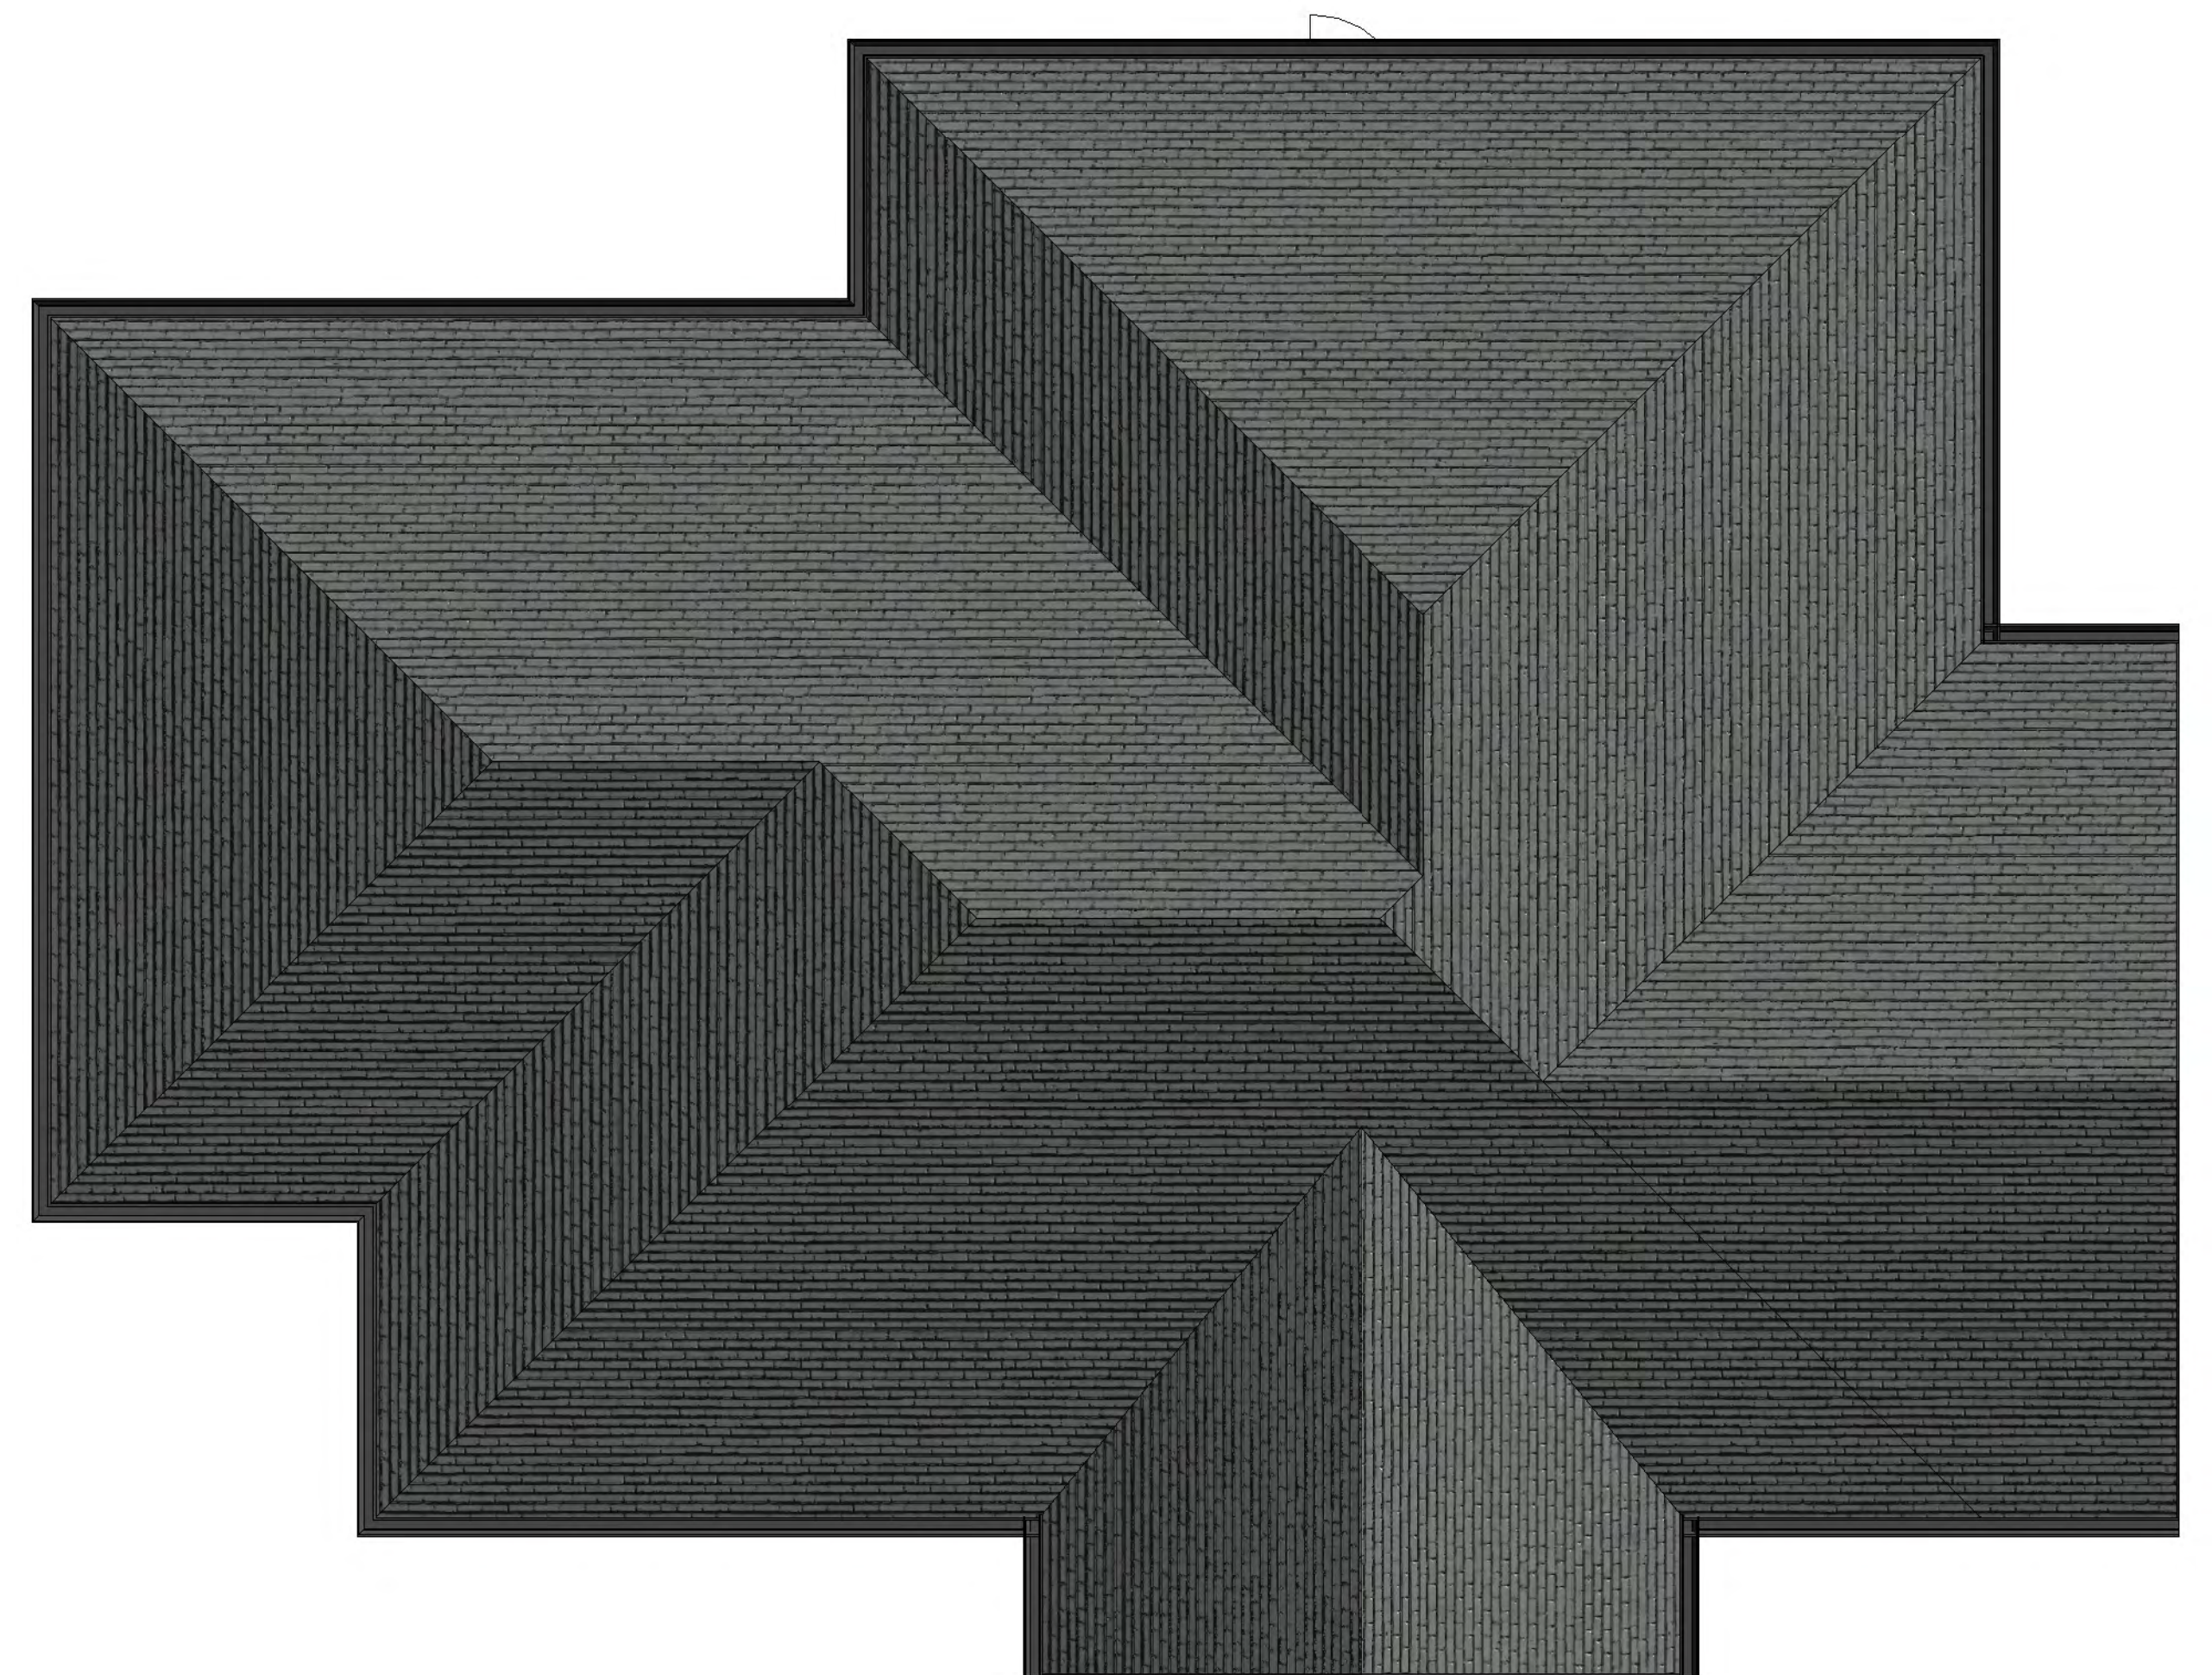

**Site**  
1 : 50

Rev	Date	Description

**nicol thomas**  
 architects project managers construction cost consultants  
 Registered in England and Wales. Reg No. 2140639  
 Quality Assured to BS ENISO 9001:1994 Certificate Number GB 4723  
 Heyside House, Blackshaw Lane, Heyside, Royton, Oldham OL2 6NS  
 t: 01706 290088 e: oldham@nicolthomas.com  
 Also at Birmingham (Registered office)  
 Do not scale from this drawing. All dimensions must be checked and verified before preparing drawings or commencing works. This drawing and design is the copyright of Nicol Thomas Ltd and may not be reproduced in any form whatsoever without their prior express written consent.

**nicol thomas**

Client	Wrekin HT/ Prees Parish Council		
Job	Whitchurch Road, Press		
Drawing title	House Type C Plans		
Project number	M4689	(PL)12 B	Rev
Scale	1 : 50 @ A1		
Date	01/23/07		
Drawn by	GRF	Checked by	Checker





**North**  
1 : 50



**South**  
1 : 50


**nicol thomas**

Rev	Date	Description


**nicol thomas**  
 architects project managers construction cost consultants  
 Registered in England and Wales. Reg No. 2140639  
 Quality Assured to BS ENISO 9001:1994 Certificate Number GB 4723  
 Heyside House, Blackshaw Lane, Heyside, Royton, Oldham OL2 6NS  
 t: 01706 290088 e: oldham@nicolthomas.com  
 Also at Birmingham (Registered office)  
 Do not scale from this drawing. All dimensions must be checked and verified before preparing drawings or commencing works. This drawing and design is the copyright of Nicol Thomas Ltd and may not be reproduced in any form whatsoever without their prior express written consent.

Client	Wrekin HT/ Press Parish Council		
Job	Whitchurch Road, Press		
Drawing title	House type D Elevations		
Project number	M4689	(PL) 13a	Rev
Scale	1 : 50 @ A1		
Date	07/28/20		
Drawn by	Author	Checked by	Checker



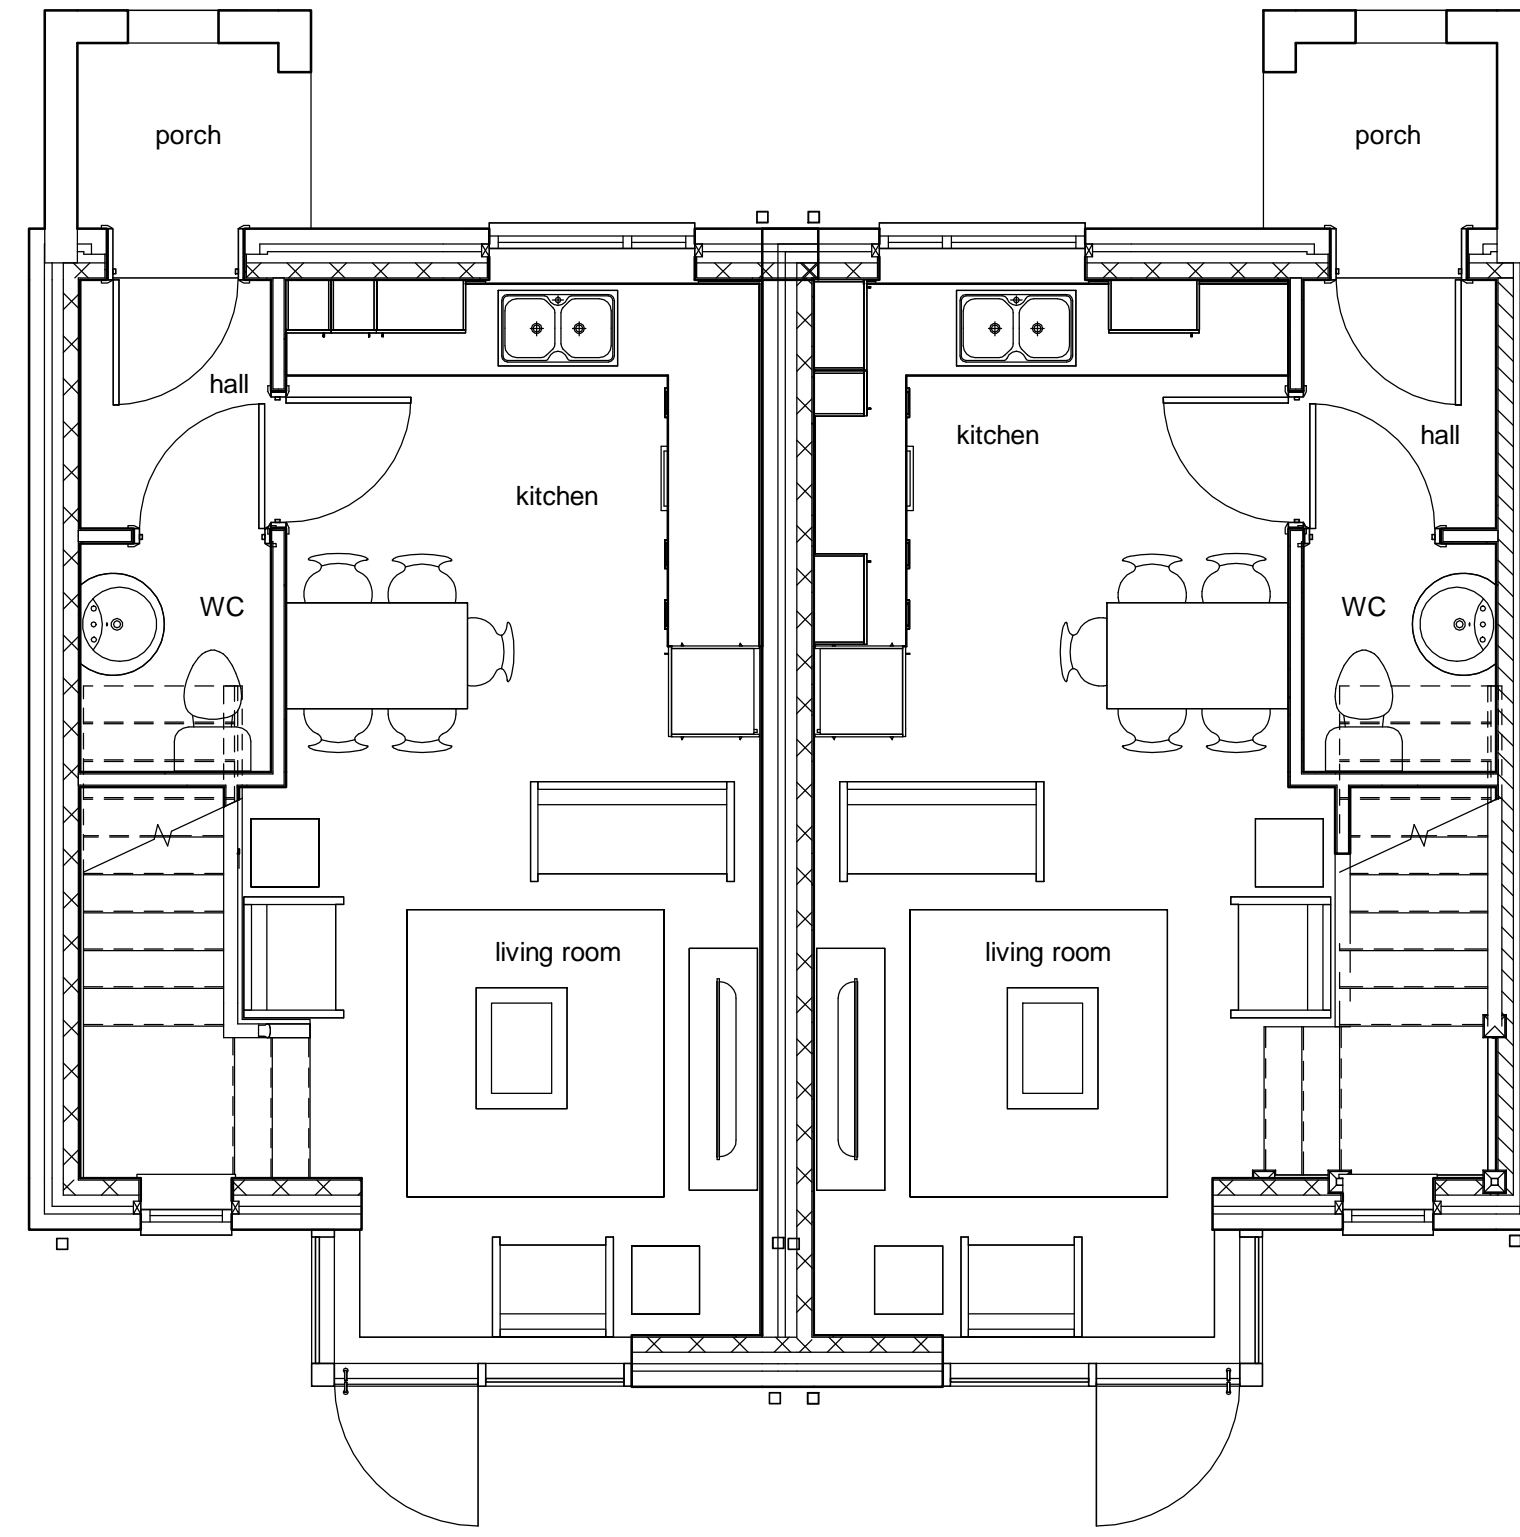

**Level 0**  
1 : 50

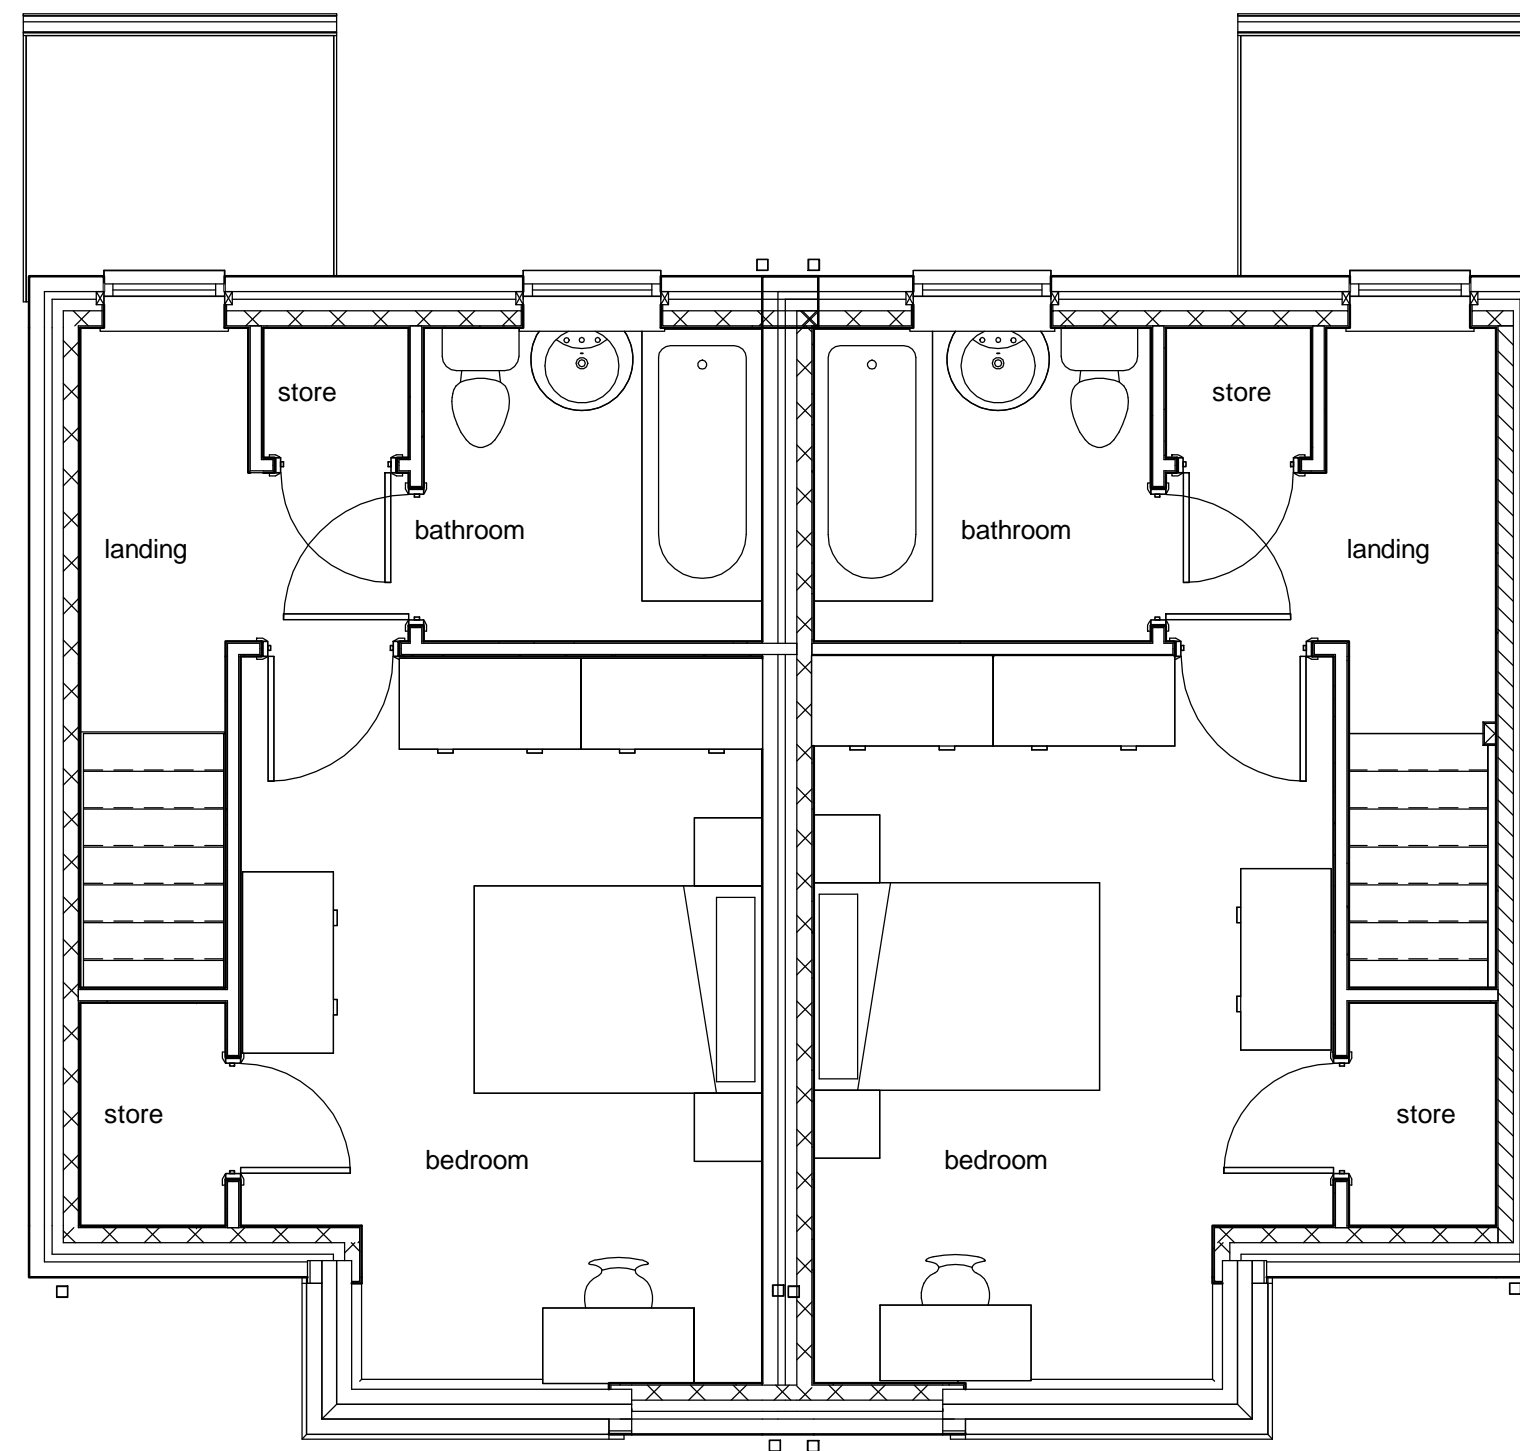

**Level 1**  
1 : 50

**nicol thomas**

Rev	Date	Description

**nicol thomas**  
 architects project managers construction cost consultants  
 Registered in England and Wales. Reg No. 2140639  
 Quality Assured to BS ENISO 9001:1994 Certificate Number GB 4723  
 Heyside House, Blackshaw Lane, Heyside, Royton, Oldham OL2 6NS  
 t: 01706 290088 e: oldham@nicolthomas.com  
 Also at Birmingham (Registered office)  
 Do not scale from this drawing. All dimensions must be checked and verified before preparing drawings or commencing works. This drawing and design is the copyright of Nicol Thomas Ltd and may not be reproduced in any form whatsoever without their prior express written consent.

Client	Wrekin HT/ Press Parish Council		
Job	Whitchurch Road, Press		
Drawing title	House type D Plans		
Project number	M4689	(PL) 13b	Rev
Scale	1 : 50 @ A1		
Date	01/23/07		
Drawn by	GRF	Checked by	Checker





**North**  
1 : 50



**South**  
1 : 50

**nicol thomas**

Rev	Date	Description

**nicol thomas**

architects project managers construction cost consultants  
Registered in England and Wales. Reg No. 2140639  
Quality Assured to BS ENISO 9001:1994 Certificate Number GB 4723

Heyside House, Blackshaw Lane, Heyside, Royton, Oldham OL2 6NS  
t: 01706 290088 e: oldham@nicolthomas.com

Also at Birmingham (Registered office)


Do not scale from this drawing. All dimensions must be checked and verified before preparing drawings or commencing works. This drawing and design is the copyright of Nicol Thomas Ltd and may not be reproduced in any form whatsoever without their prior express written consent.

Client	Wrekin HT/ Press Parish Council		
Job	Whitchurch Road, Press		
Drawing title	House type E Elevations		
Project number	M4689	(PL) 14a	Rev
Scale	1 : 50 @ A1		
Date	04.08.20		
Drawn by	QG	Checked by	RF






**Site**  
1 : 50

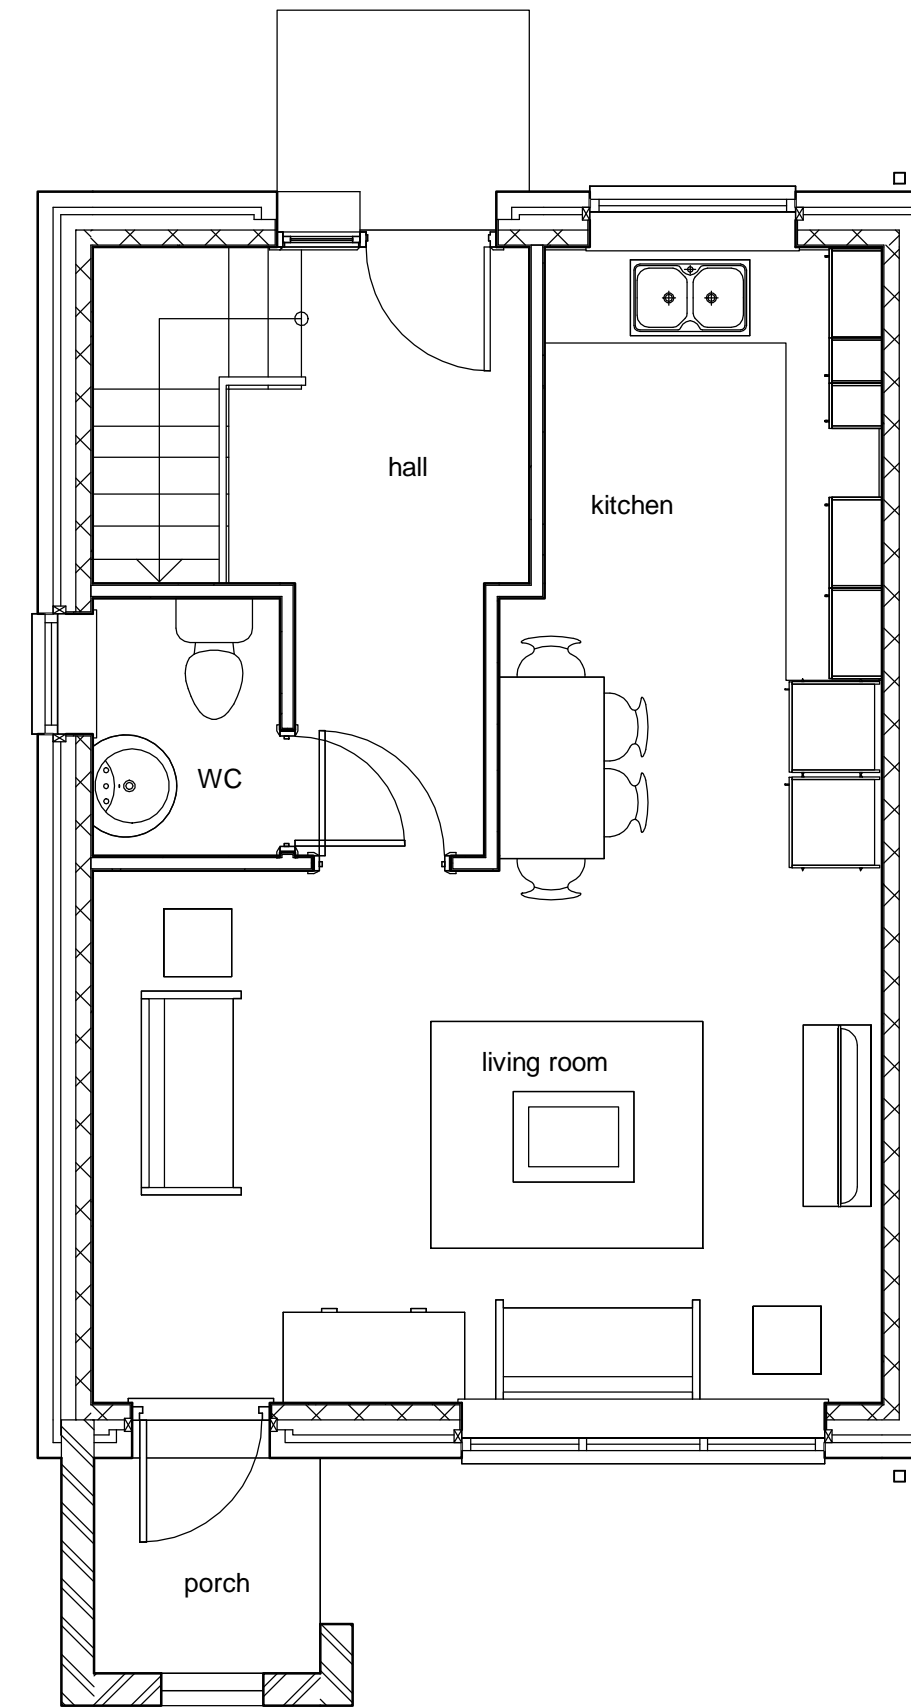

**Level 0**  
1 : 50

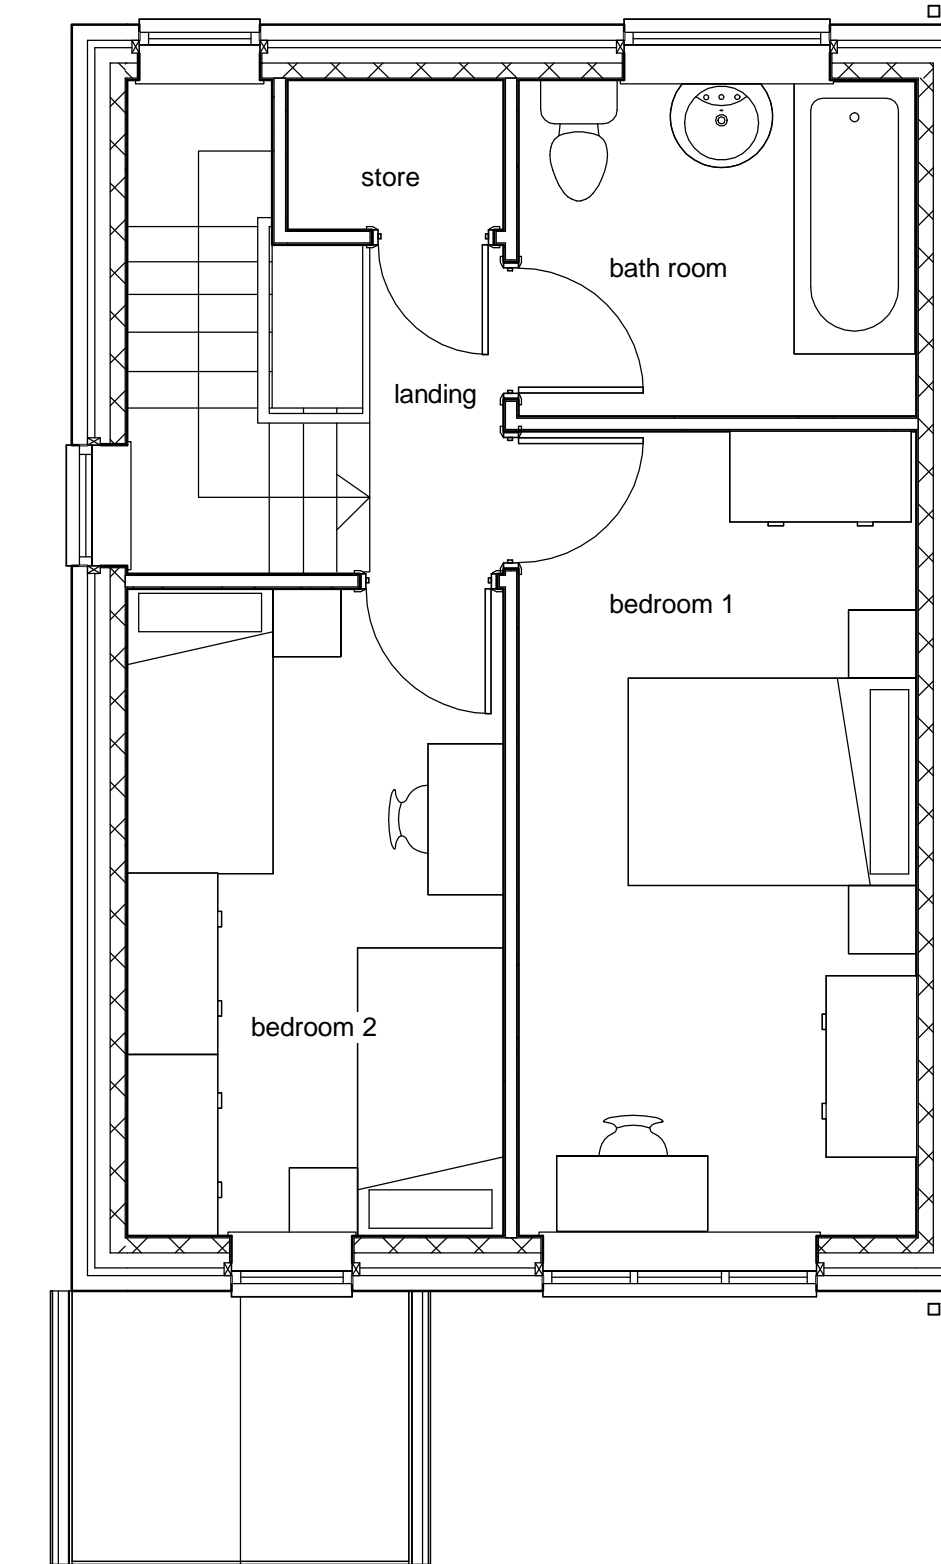

**Level 1**  
1 : 50

Rev	Date	Description

**nicol thomas**  
 architects project managers construction cost consultants  
 Registered in England and Wales. Reg No. 2140639  
 Quality Assured to BS ENISO 9001:1994 Certificate Number GB 4723  
 Heyside House, Blackshaw Lane, Heyside, Royton, Oldham OL2 6NS  
 t: 01706 290088 e: oldham@nicolthomas.com  
 Also at Birmingham (Registered office)  
 Do not scale from this drawing. All dimensions must be checked and verified before preparing drawings or commencing works. This drawing and design is the copyright of Nicol Thomas Ltd and may not be reproduced in any form whatsoever without their prior express written consent.

**nicol thomas**

Client	Wrekin HT/ Press Parish Council		
Job	Whitchurch Road, Press		
Drawing title	House type E Plans		
Project number	M4689	(PL) 14b	Rev
Scale	1 : 50 @ A1		
Date	04.08.20		
Drawn by	QG	Checked by	RF





**North**  
1 : 50



**South**  
1 : 50


**nicol thomas**

Rev	Date	Description


**nicol thomas**  
 architects project managers construction cost consultants  
 Registered in England and Wales. Reg No. 2140639  
 Quality Assured to BS ENISO 9001:1994 Certificate Number GB 4723  
 Heyside House, Blackshaw Lane, Heyside, Royton, Oldham OL2 6NS  
 t: 01706 290088 e: oldham@nicolthomas.com  
 Also at Birmingham (Registered office)  
 Do not scale from this drawing. All dimensions must be checked and verified before preparing drawings or commencing works. This drawing and design is the copyright of Nicol Thomas Ltd and may not be reproduced in any form whatsoever without their prior express written consent.

Client	Wrekin HT/ Press Parish Council		
Job	Whitchurch Road, Press		
Drawing title	House type F Elevations		
Project number	M4689	(PL) 15a	Rev
Scale	1 : 50 @ A1		
Date	04.08.20		
Drawn by	QG	Checked by	RF



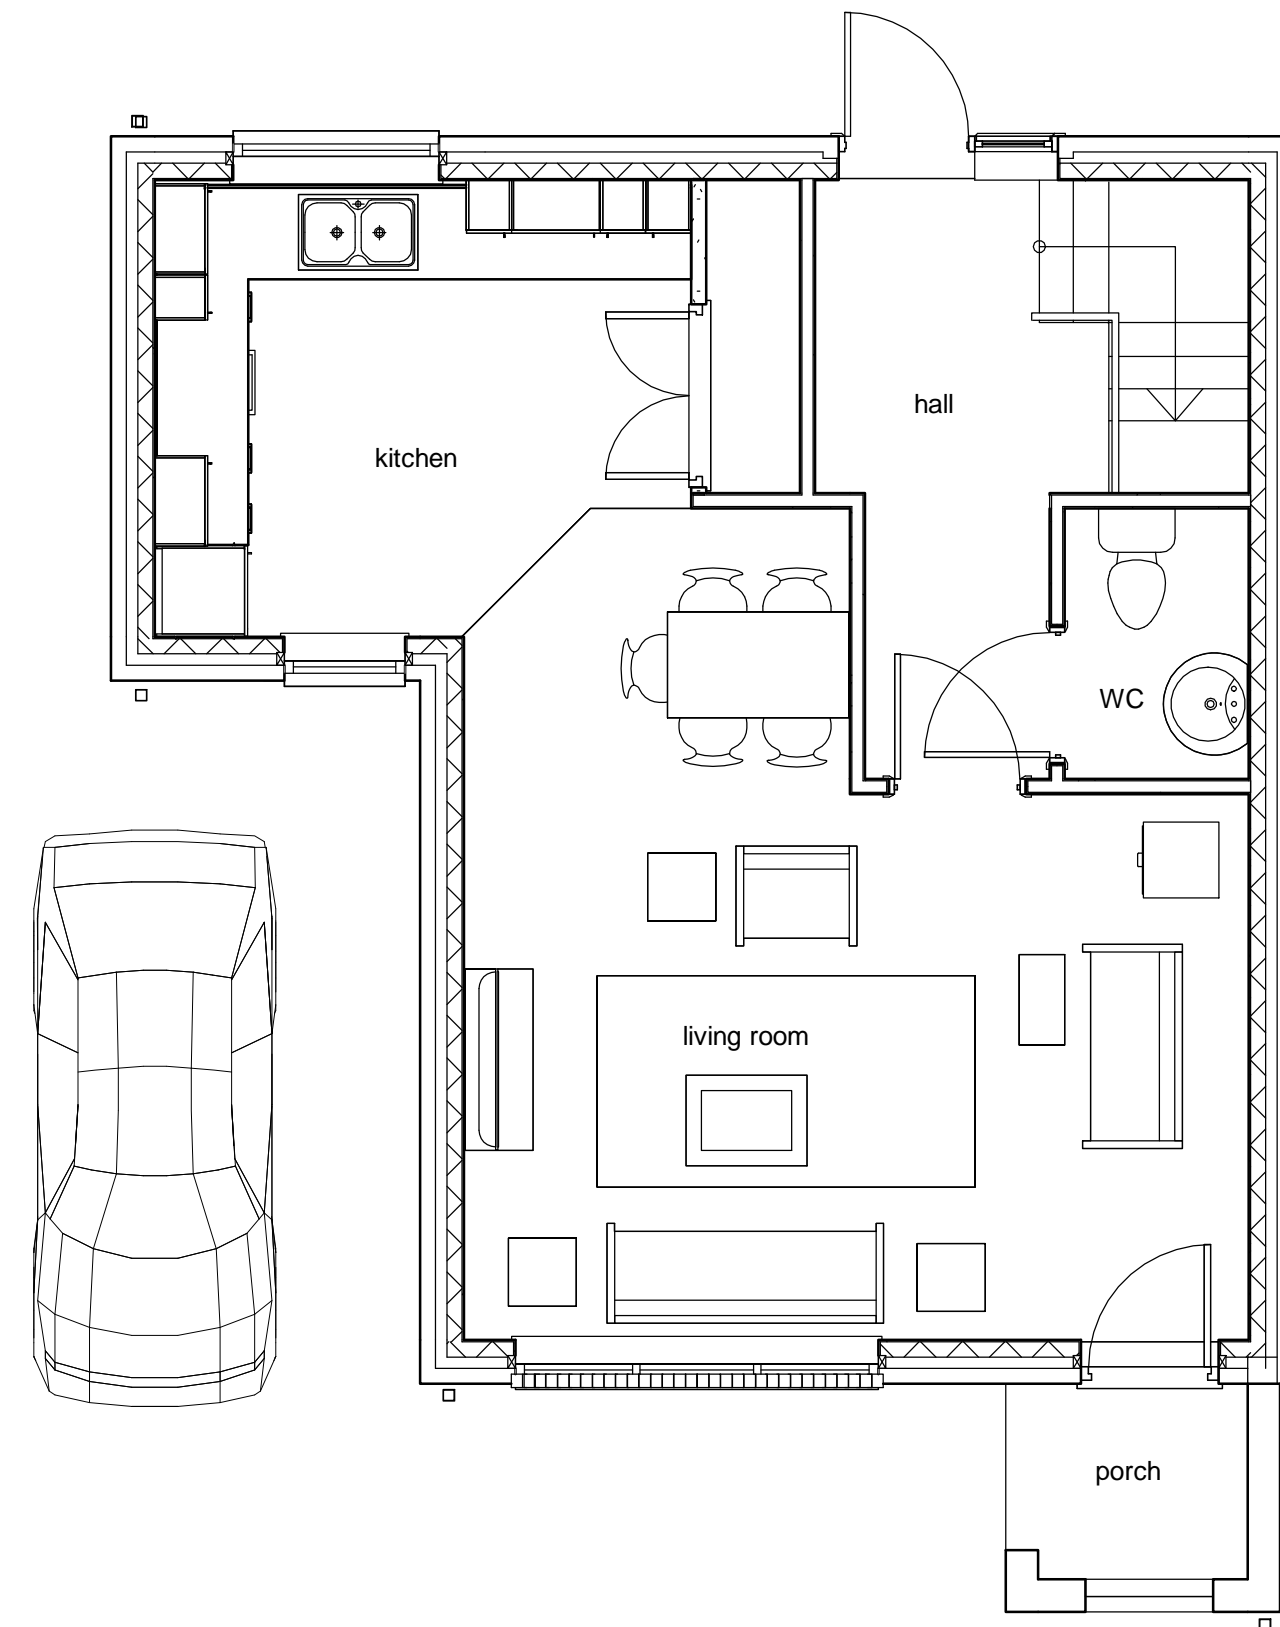

**Level 0**  
1 : 50

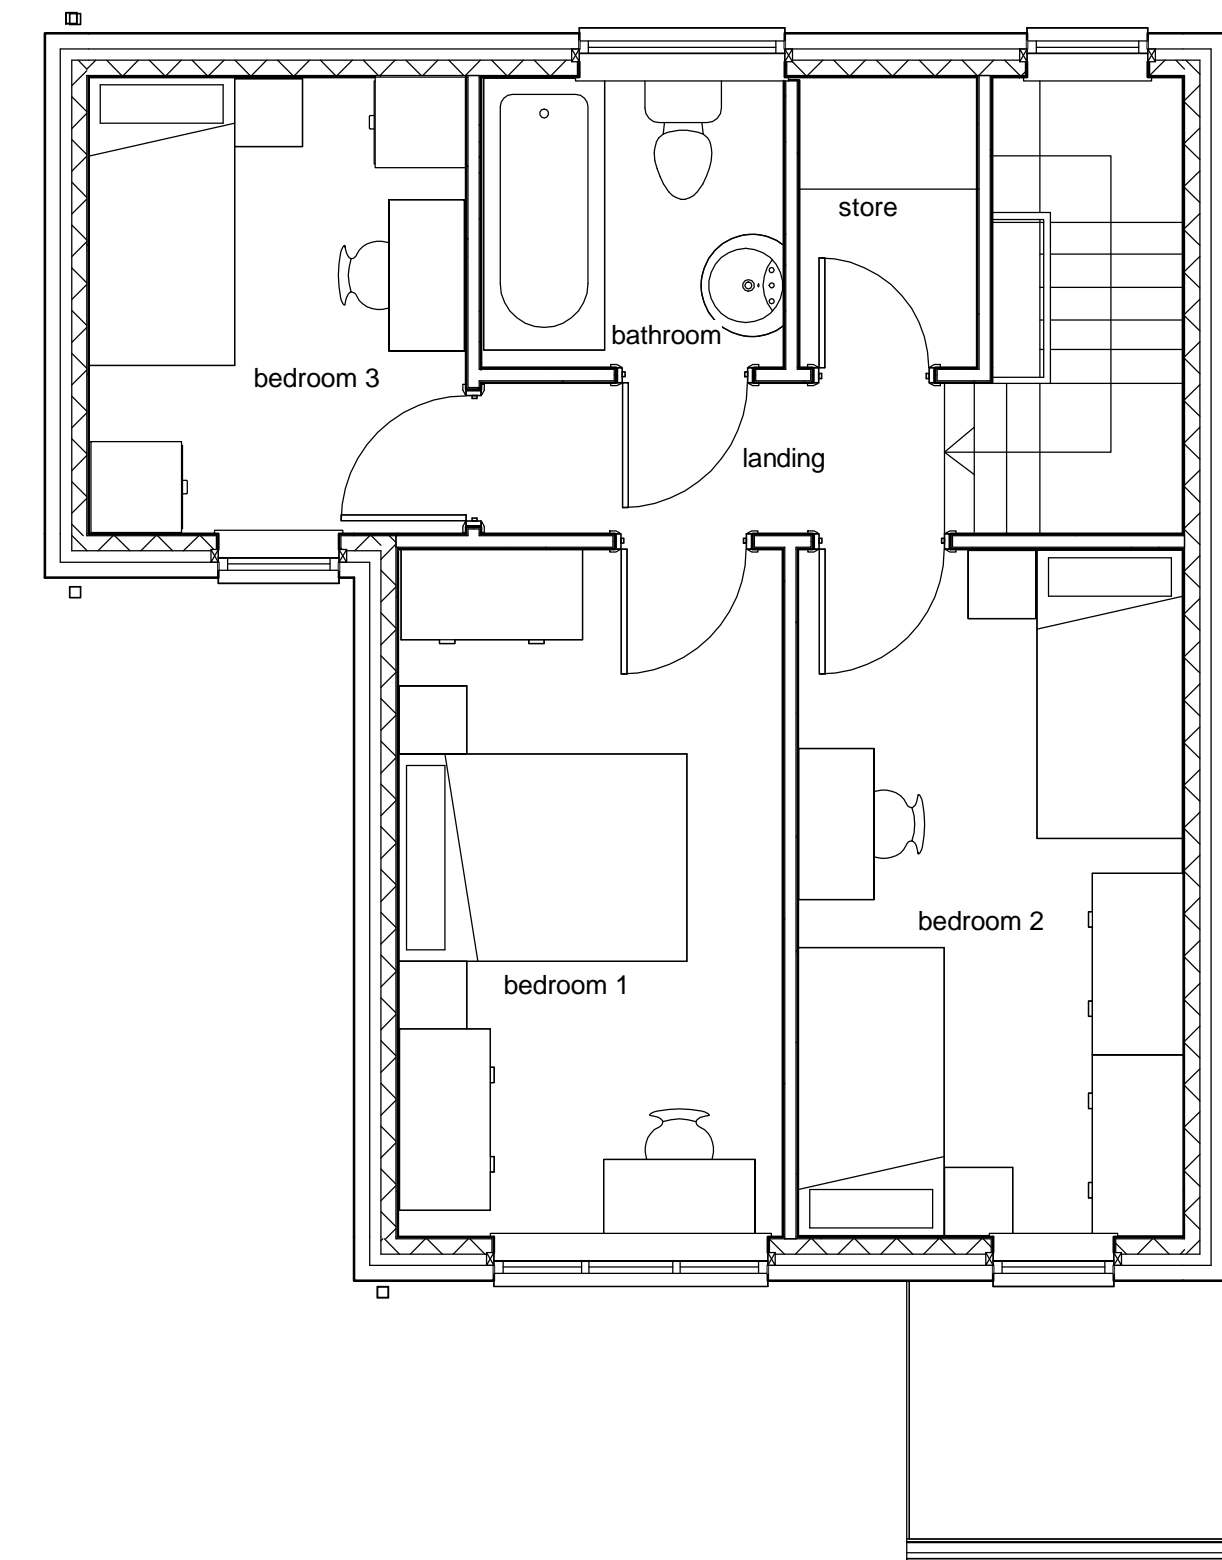

**Level 1**  
1 : 50

**nicol thomas**

Rev	Date	Description

**nicol thomas**

architects project managers construction cost consultants  
Registered in England and Wales. Reg No. 2140639  
Quality Assured to BS ENISO 9001:1994 Certificate Number GB 4723

Heyside House, Blackshaw Lane, Heyside, Royton, Oldham OL2 6NS  
t: 01706 290088 e: oldham@nicolthomas.com

Also at Birmingham (Registered office)

Do not scale from this drawing. All dimensions must be checked and verified before preparing drawings or commencing works. This drawing and design is the copyright of Nicol Thomas Ltd and may not be reproduced in any form whatsoever without their prior express written consent.

Client	Wrekin HT/ Press Parish Council		
Job	Whitchurch Road, Press		
Drawing title	House type F Plans		
Project number	M4689	(PL) 15b	Rev
Scale	1 : 50 @ A1		
Date	04.08.20		
Drawn by	QG	Checked by	RF